


Appendix 3.3.3-A3

E-W Corridor FDOT Portion Plan

AAF RAILWAY AT FDOT PLANSET

	<i>AAF RAILWAY AT FDOT, ALTERNATIVE E</i>		
	<i>ALL ABOARD FLORIDA INTERCITY PASSENGER RAIL PROJECT</i>		
		 U.S Department of Transportation Federal Railroad Administration	

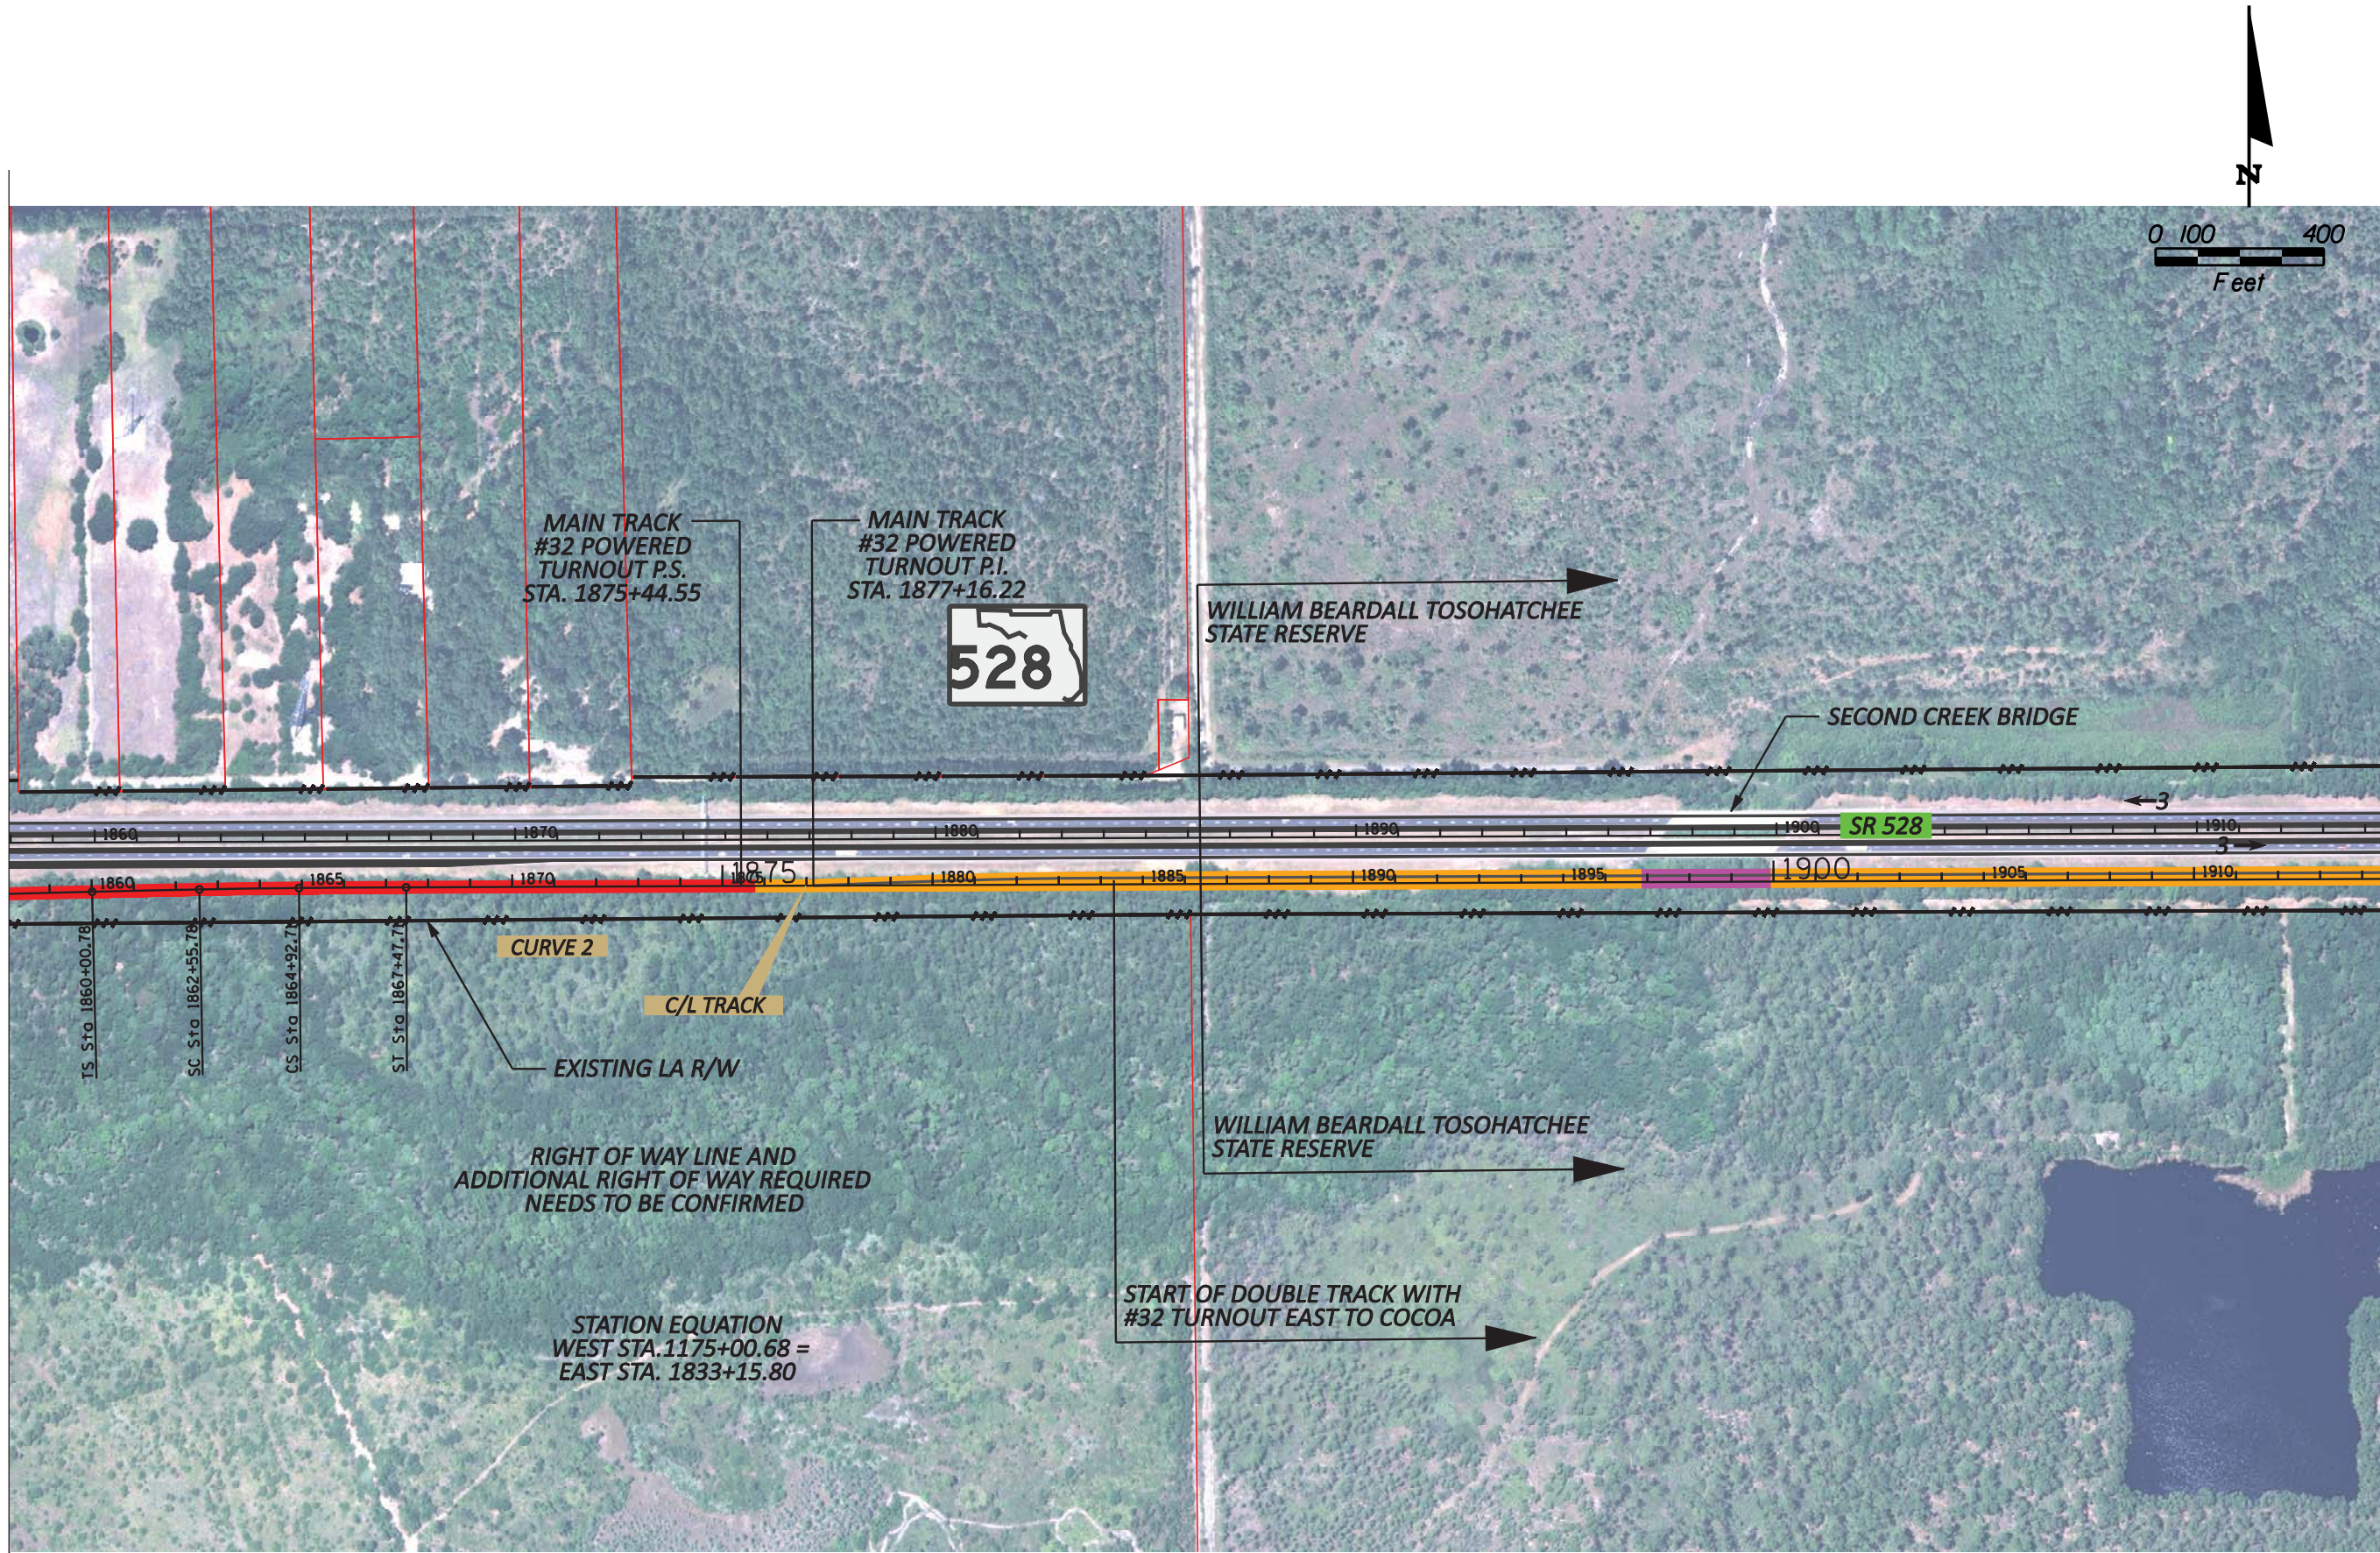

EXPLANATION OF FEATURES

- AAF AT GRADE ($\leq 8'$)
- AAF ABOVE GRADE ($> 8'$)
- AAF IN BOX SECTION

- AAF BRIDGE
- ROADWAY BRIDGE
- EXIST POND

- PROPOSED POND BY AAF
- PROPOSED (ULTIMATE) POND BY OCEA OR FDOT
- PROPOSED ROW (AAF)
- WETLAND BOUNDARY

AAF RAILWAY AT FDOT, ALTERNATIVE E
ALL ABOARD FLORIDA INTERCITY PASSENGER RAIL PROJECT





U.S Department of Transportation
Federal Railroad Administration

SUSERS

SDATES

STIMES

SFILES

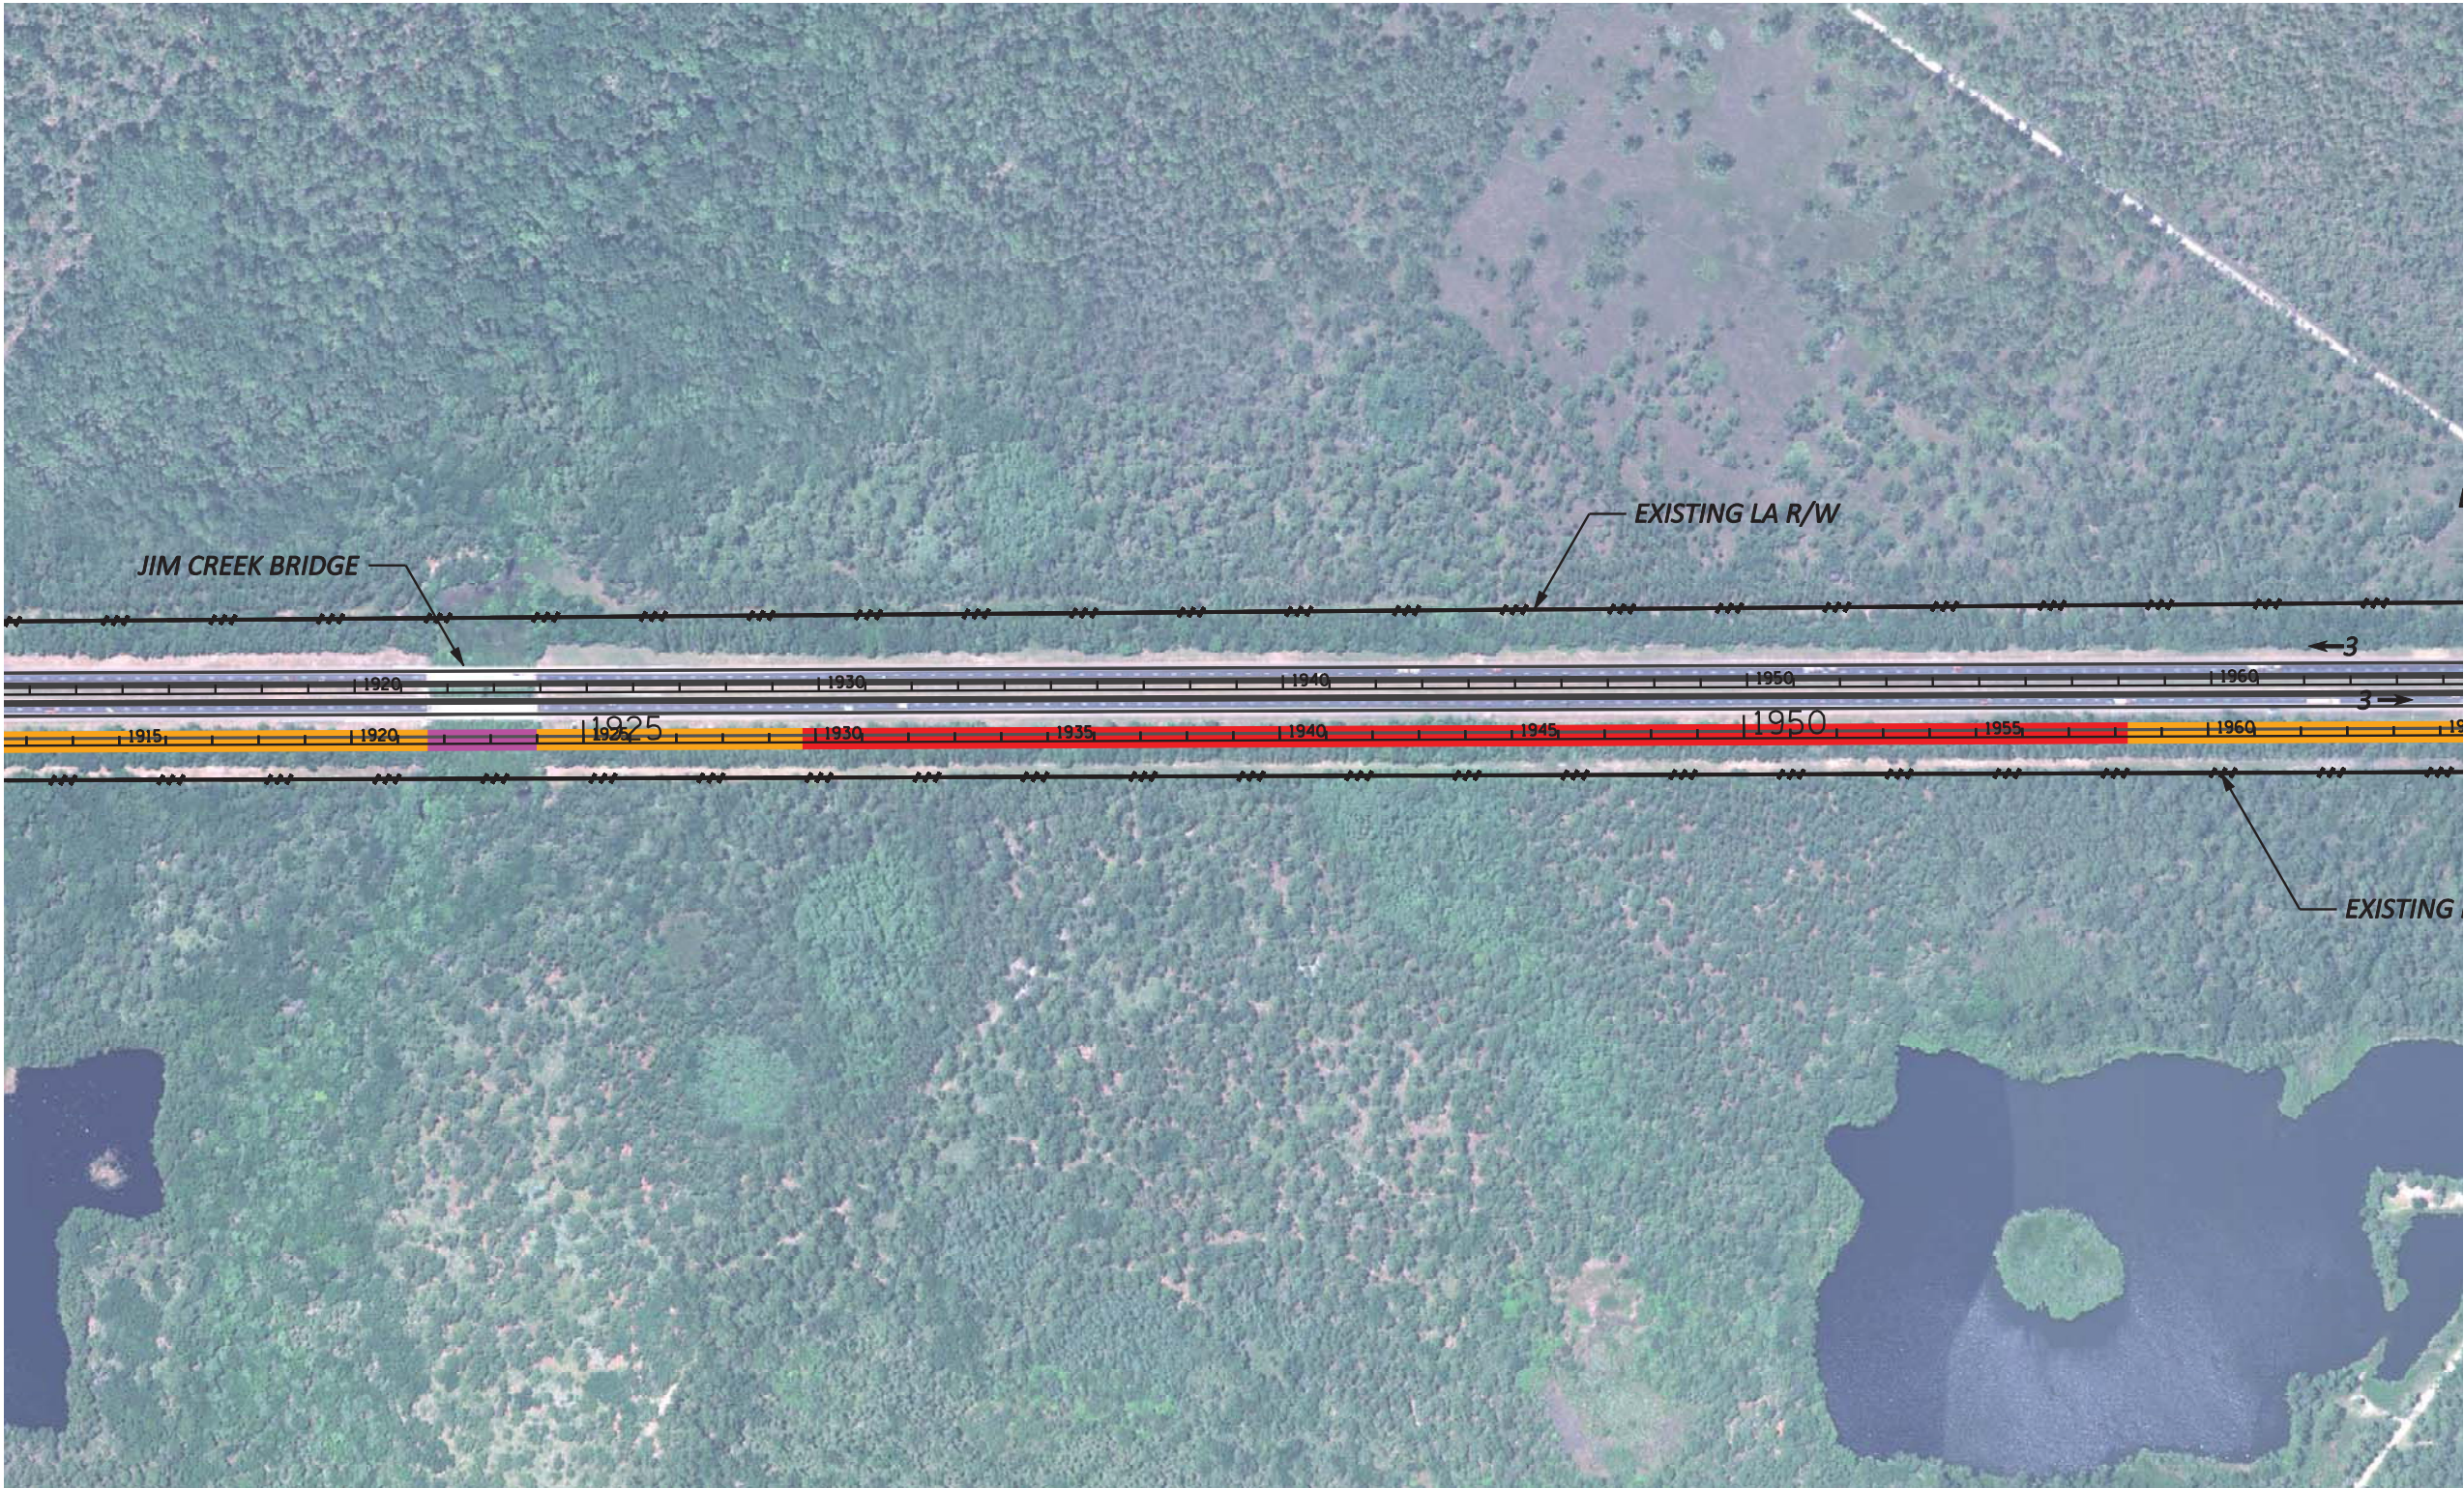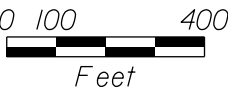

EXPLANATION OF FEATURES

- AAF AT GRADE ($\leq 8'$)
- AAF ABOVE GRADE ($> 8'$)
- AAF IN BOX SECTION

- AAF BRIDGE
- ROADWAY BRIDGE
- EXIST POND

- PROPOSED POND BY AAF
- PROPOSED (ULTIMATE) POND BY OCEA OR FDOT
- PROPOSED ROW (AAF)
- WETLAND BOUNDARY

AAF RAILWAY AT FDOT, ALTERNATIVE E
ALL ABOARD FLORIDA INTERCITY PASSENGER RAIL PROJECT





U.S Department of Transportation
Federal Railroad Administration

SUSERS

SDATES

STIMES

SFILES

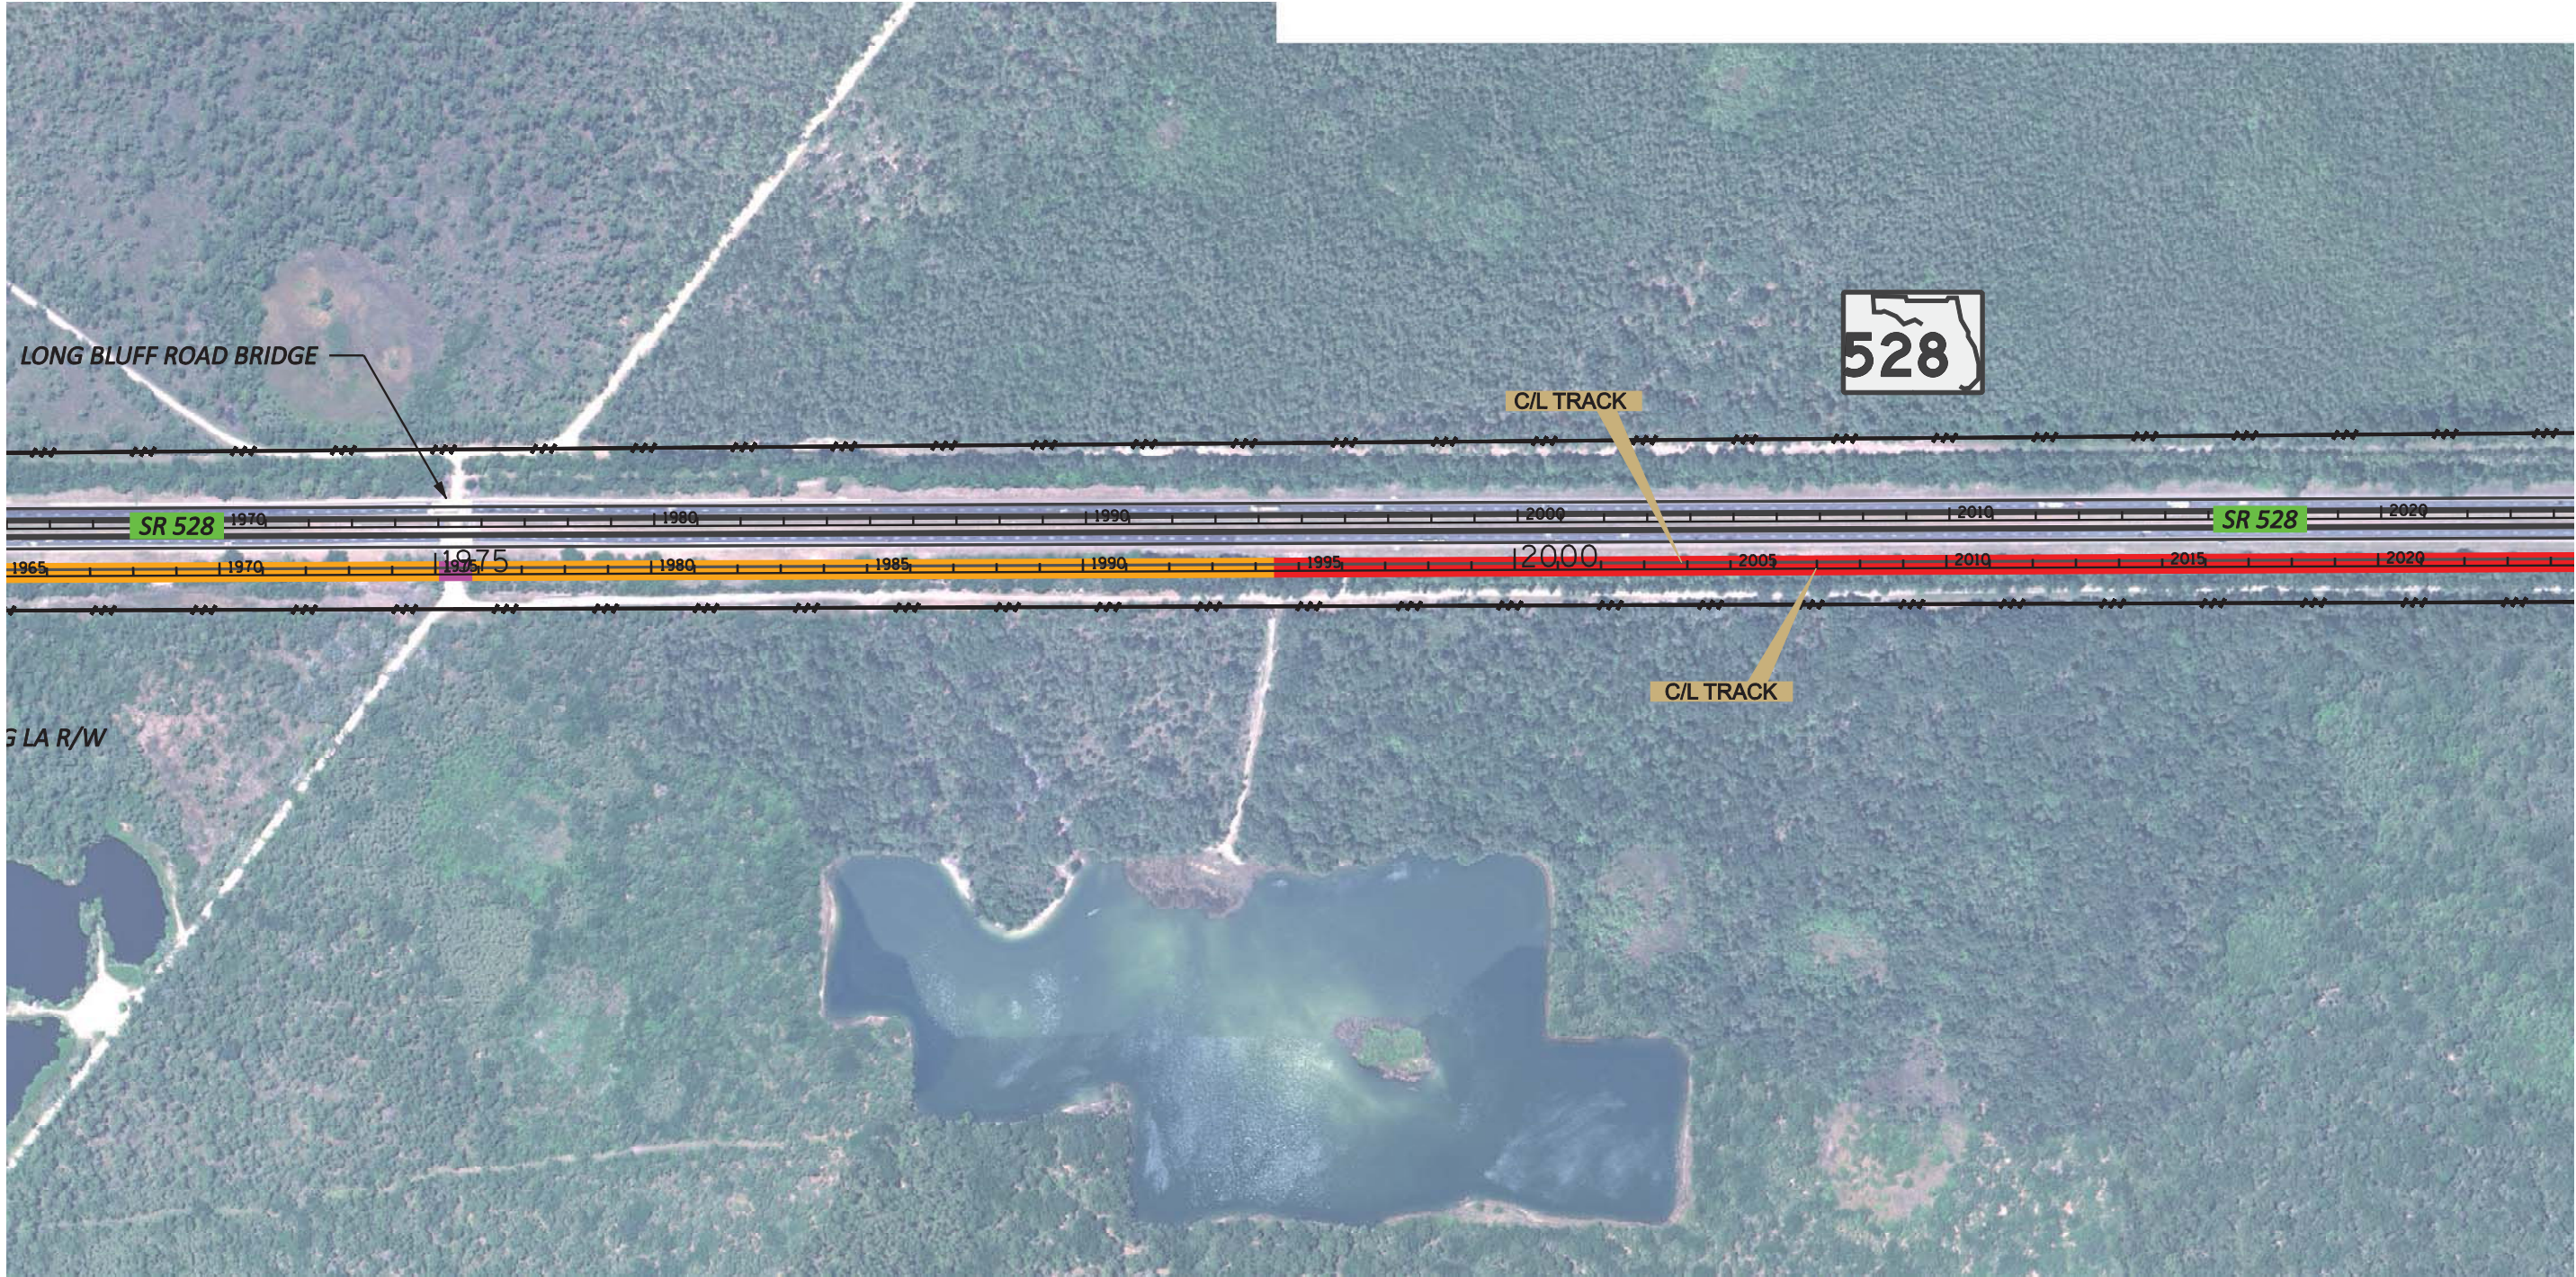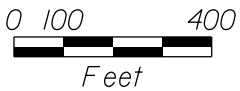

EXPLANATION OF FEATURES

- AAF AT GRADE ($\leq 8'$)
- AAF ABOVE GRADE ($> 8'$)
- AAF IN BOX SECTION

- AAF BRIDGE
- ROADWAY BRIDGE
- EXIST POND

- PROPOSED POND BY AAF
- PROPOSED (ULTIMATE) POND BY OCEA OR FDOT
- PROPOSED ROW (AAF)
- WETLAND BOUNDARY

AAF RAILWAY AT FDOT, ALTERNATIVE E
ALL ABOARD FLORIDA INTERCITY PASSENGER RAIL PROJECT





U.S. Department of Transportation
Federal Railroad Administration

SUSERS

SDATES

STIMES

SFILES

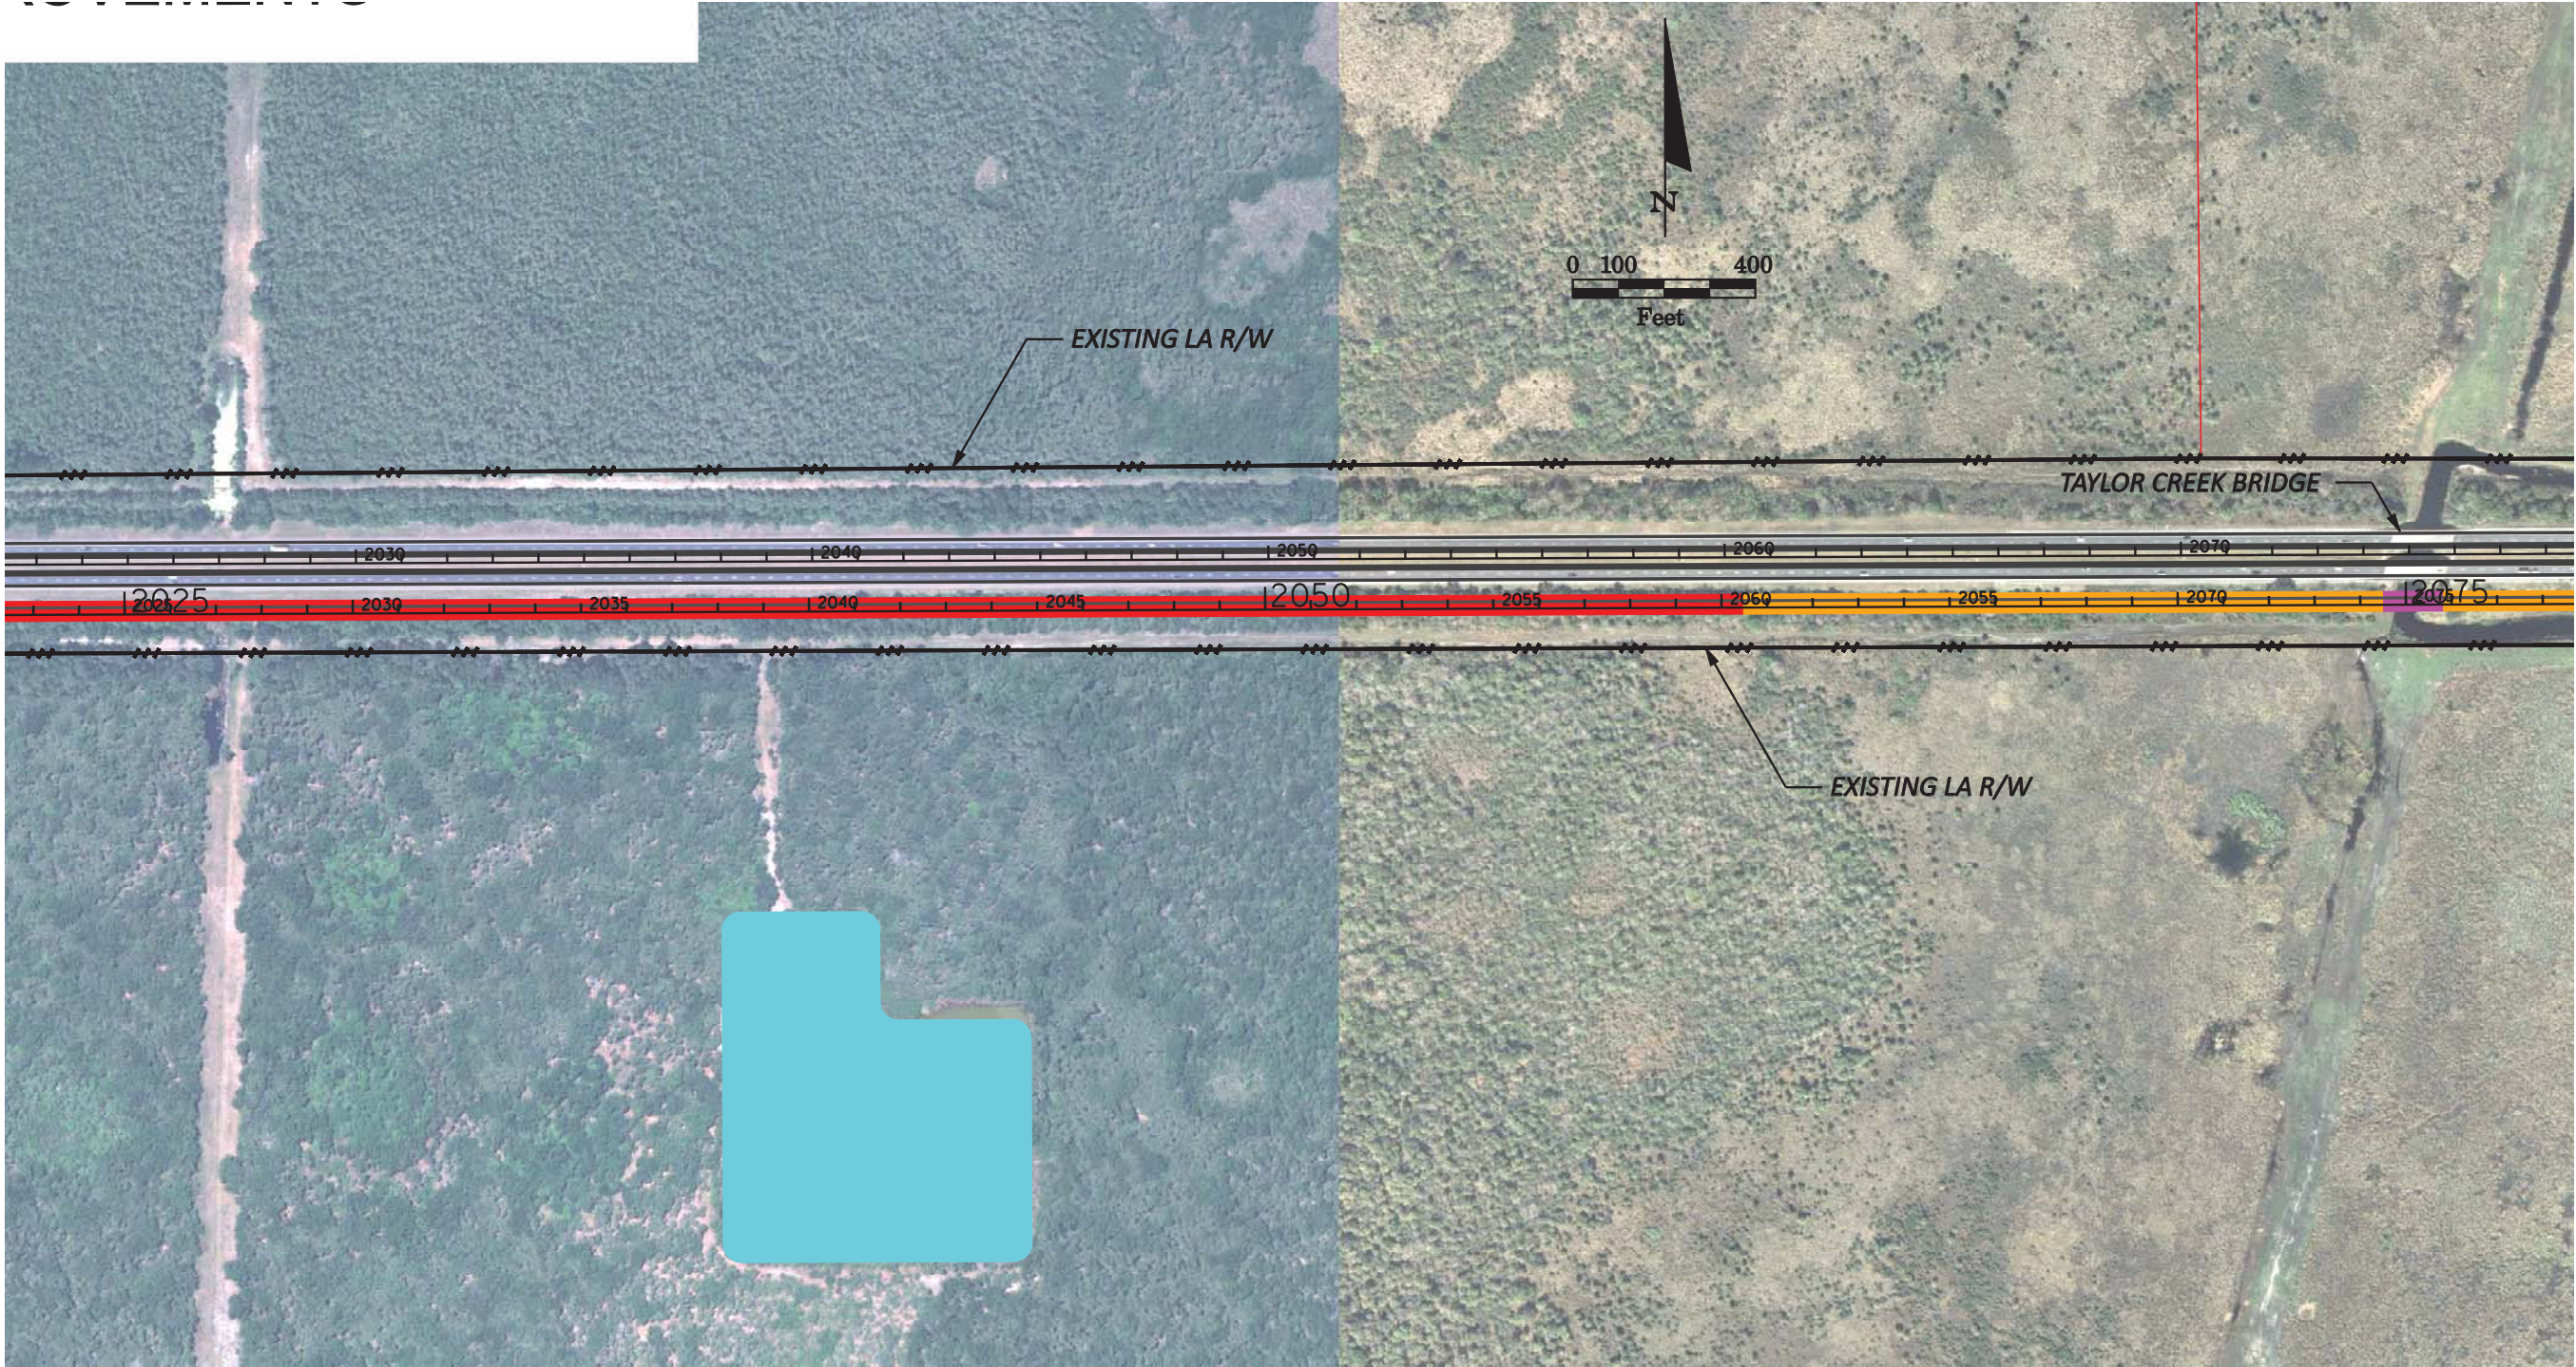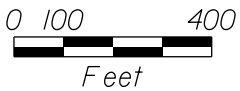

EXPLANATION OF FEATURES			
<div></div> AAF AT GRADE (≤8')	<div></div> AAF BRIDGE	<div></div> PROPOSED POND BY AAF	
<div></div> AAF ABOVE GRADE (>8')	<div></div> ROADWAY BRIDGE	<div></div> PROPOSED (ULTIMATE) POND BY OOCEA OR FDOT	
<div></div> AAF IN BOX SECTION	<div></div> EXIST POND	<div></div> PROPOSED ROW (AAF)	
		<div></div> WETLAND BOUNDARY	

AAF RAILWAY AT FDOT, ALTERNATIVE E

ALL ABOARD FLORIDA INTERCITY PASSENGER RAIL PROJECT



 U.S Department of Transportation
Federal Railroad Administration

SUSERS

SDATES

STIMES

SFILES

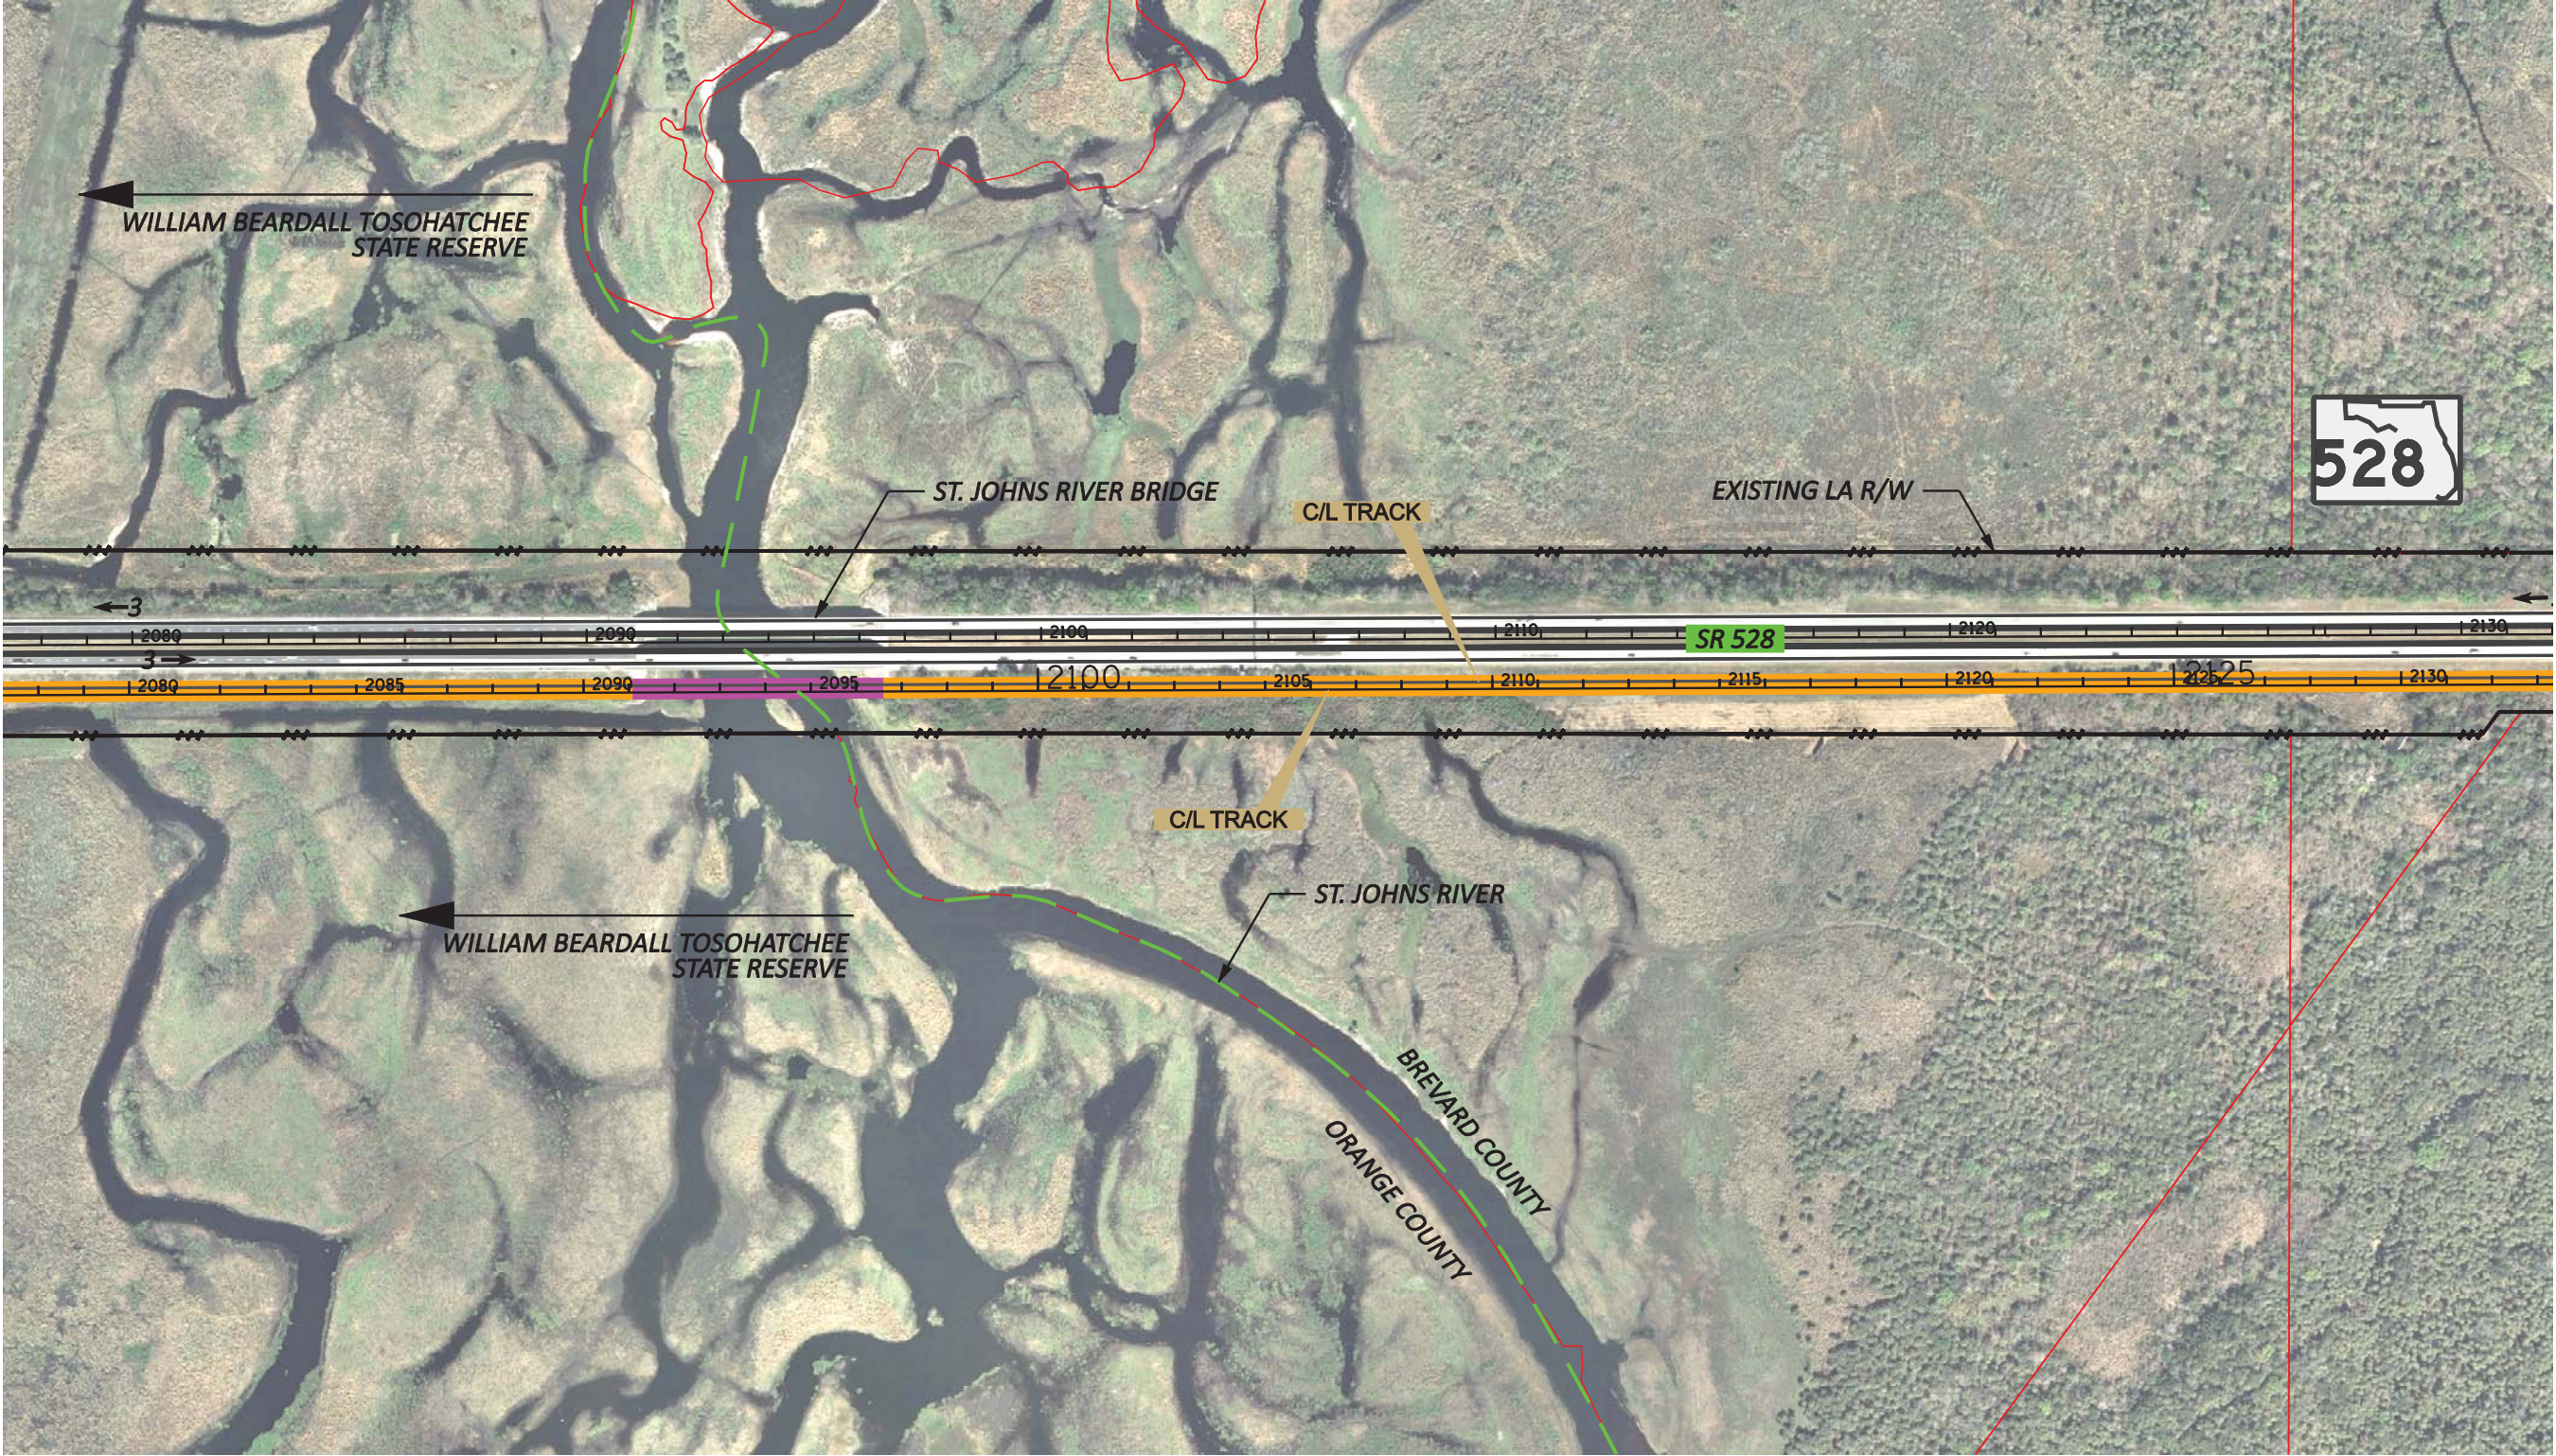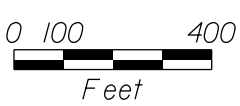

EXPLANATION OF FEATURES

- AAF AT GRADE ($\leq 8'$)
- AAF ABOVE GRADE ($> 8'$)
- AAF IN BOX SECTION

- AAF BRIDGE
- ROADWAY BRIDGE
- EXIST POND

- PROPOSED POND BY AAF
- PROPOSED (ULTIMATE) POND BY OOCEA OR FDOT
- PROPOSED ROW (AAF)
- WETLAND BOUNDARY

AAF RAILWAY AT FDOT, ALTERNATIVE E
ALL ABOARD FLORIDA INTERCITY PASSENGER RAIL PROJECT




U.S. Department of Transportation
Federal Railroad Administration

SUSERS

SDATES

STIMES

SFILES

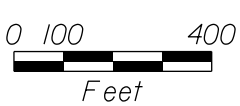

EXPLANATION OF FEATURES

- AAAF AT GRADE ($\leq 8'$)
- AAAF ABOVE GRADE ($> 8'$)
- AAAF IN BOX SECTION

- AAAF BRIDGE
- ROADWAY BRIDGE
- EXIST POND

- PROPOSED POND BY AAF
- PROPOSED (ULTIMATE) POND BY OCEA OR FDOT
- PROPOSED ROW (AAAF)
- WETLAND BOUNDARY

AAAF RAILWAY AT FDOT, ALTERNATIVE E
ALL ABOARD FLORIDA INTERCITY PASSENGER RAIL PROJECT






U.S Department of Transportation
Federal Railroad Administration

SUSERS

SDATES

STIMES

SFILES

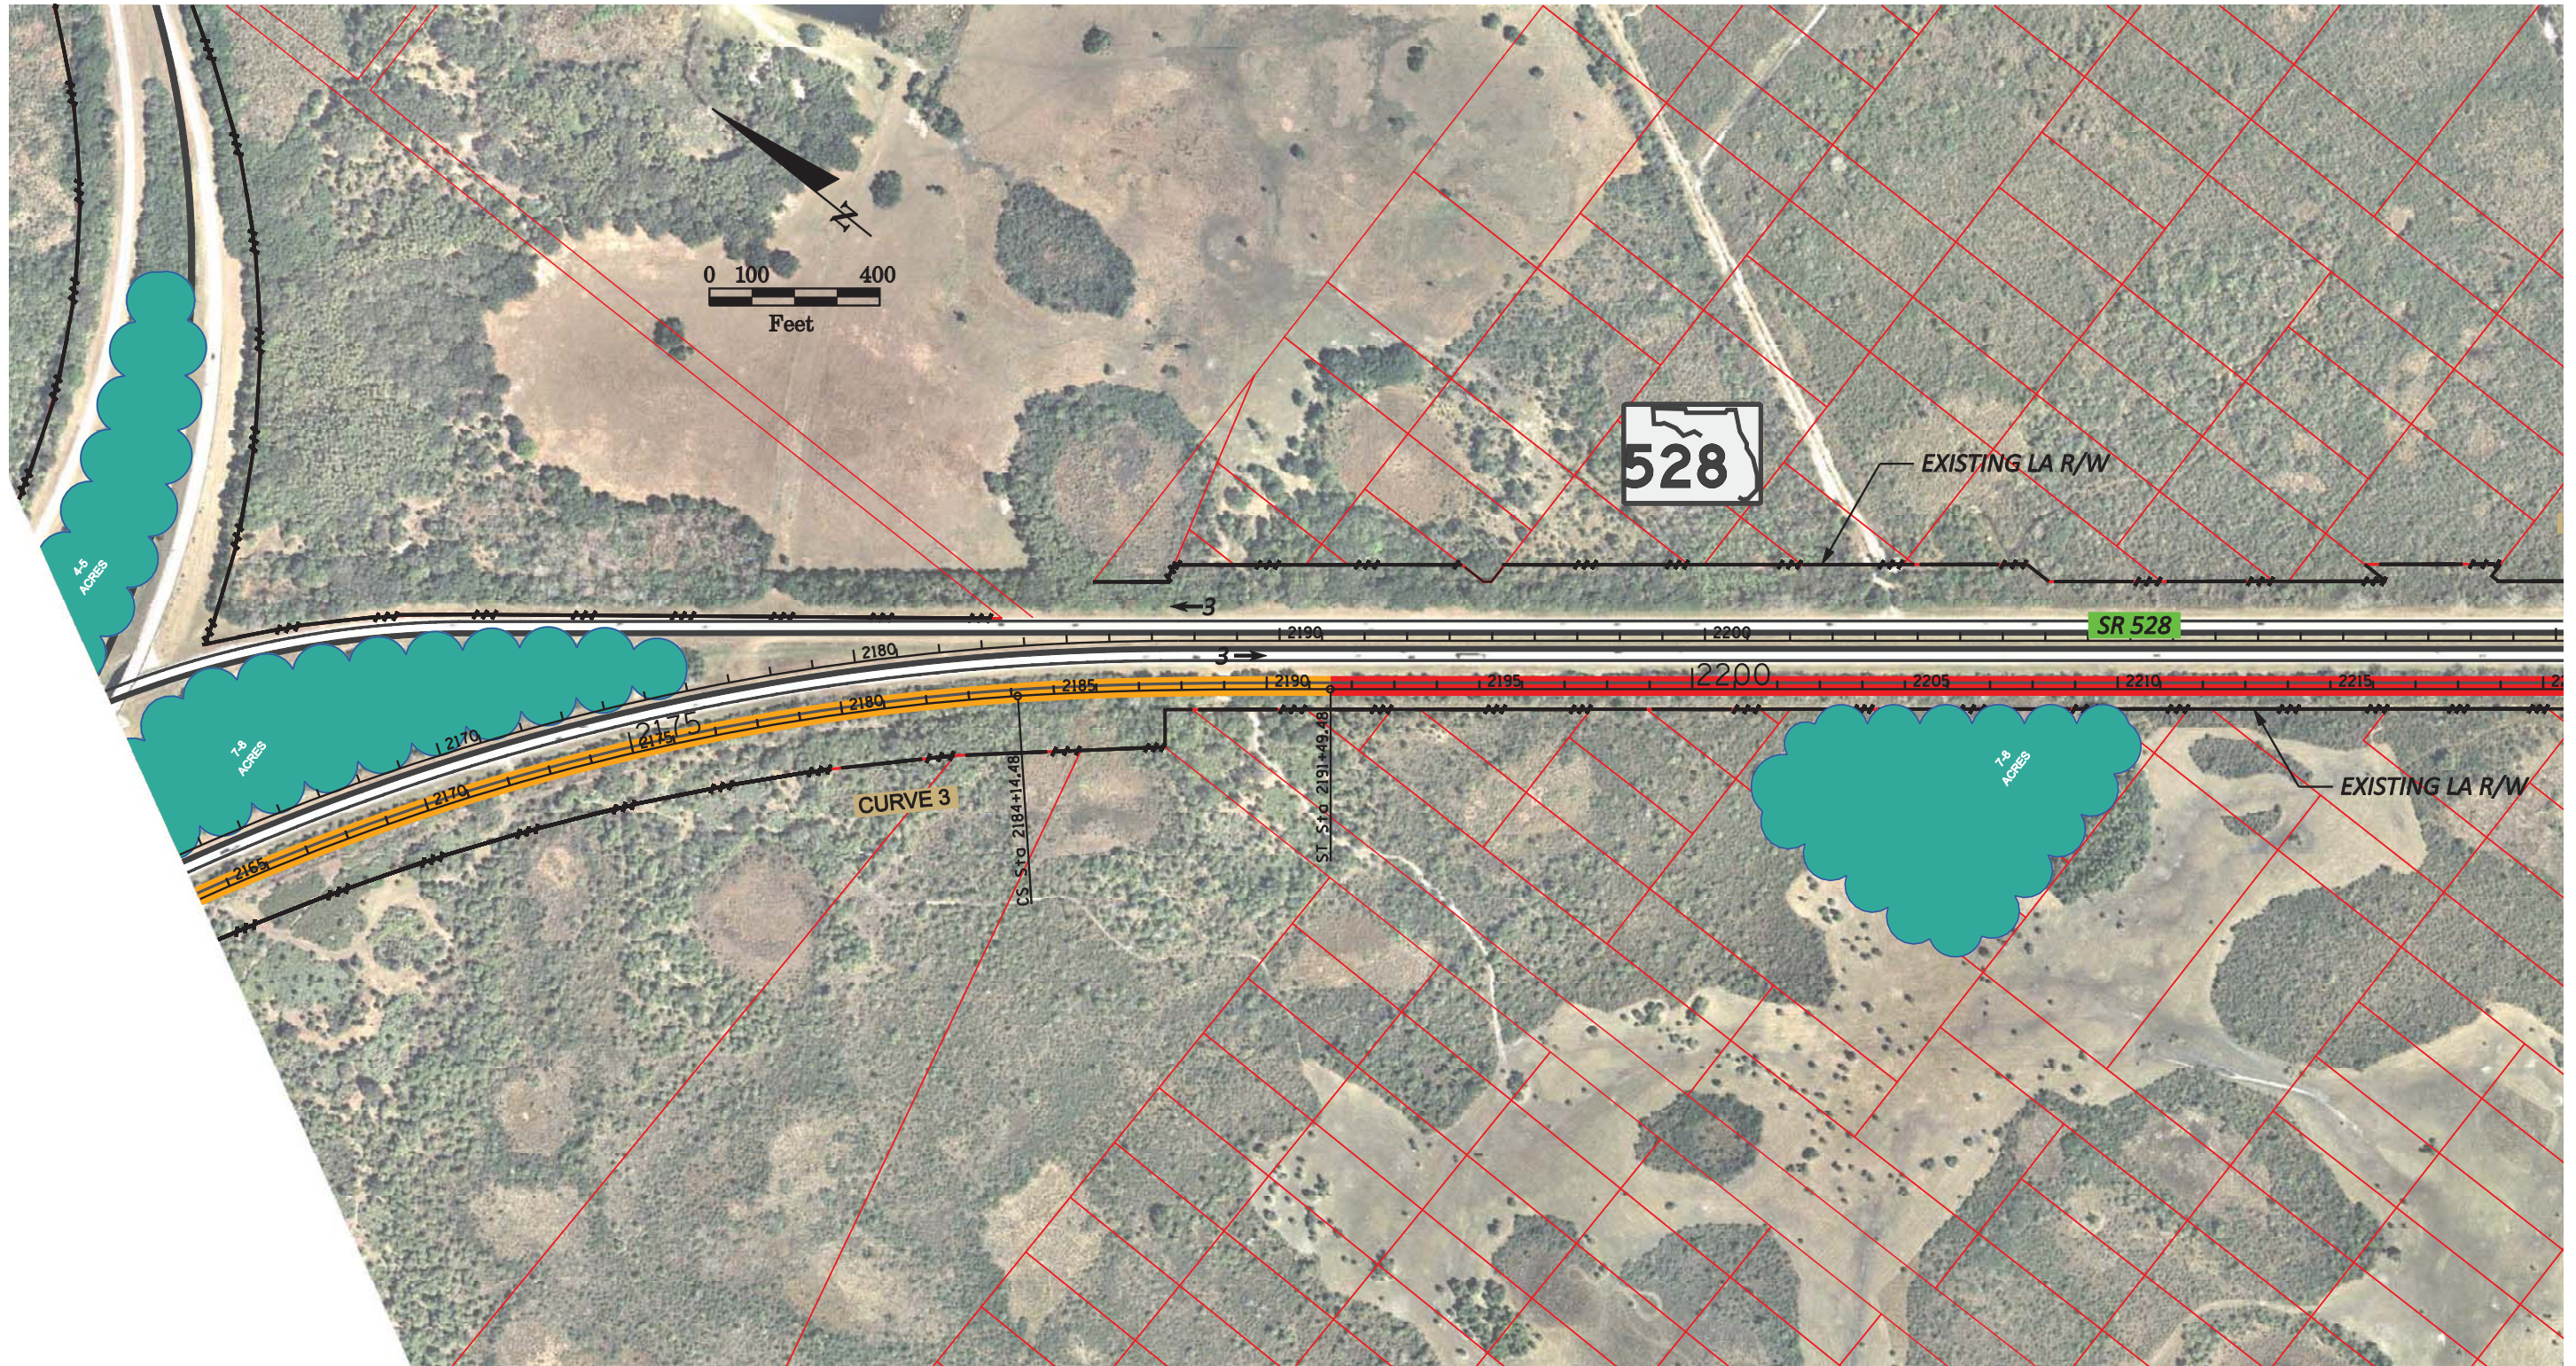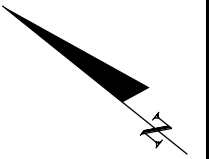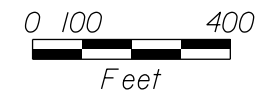

EXPLANATION OF FEATURES

- AAF AT GRADE ($\leq 8'$)
- AAF ABOVE GRADE ($> 8'$)
- AAF IN BOX SECTION

- AAF BRIDGE
- ROADWAY BRIDGE
- EXIST POND

- PROPOSED POND BY AAF
- PROPOSED (ULTIMATE) POND BY OCEA OR FDOT
- PROPOSED ROW (AAF)
- WETLAND BOUNDARY

AAF RAILWAY AT FDOT, ALTERNATIVE E
ALL ABOARD FLORIDA INTERCITY PASSENGER RAIL PROJECT






U.S. Department of Transportation
Federal Railroad Administration

SUSERS

SDATES

STIMES

SFILES

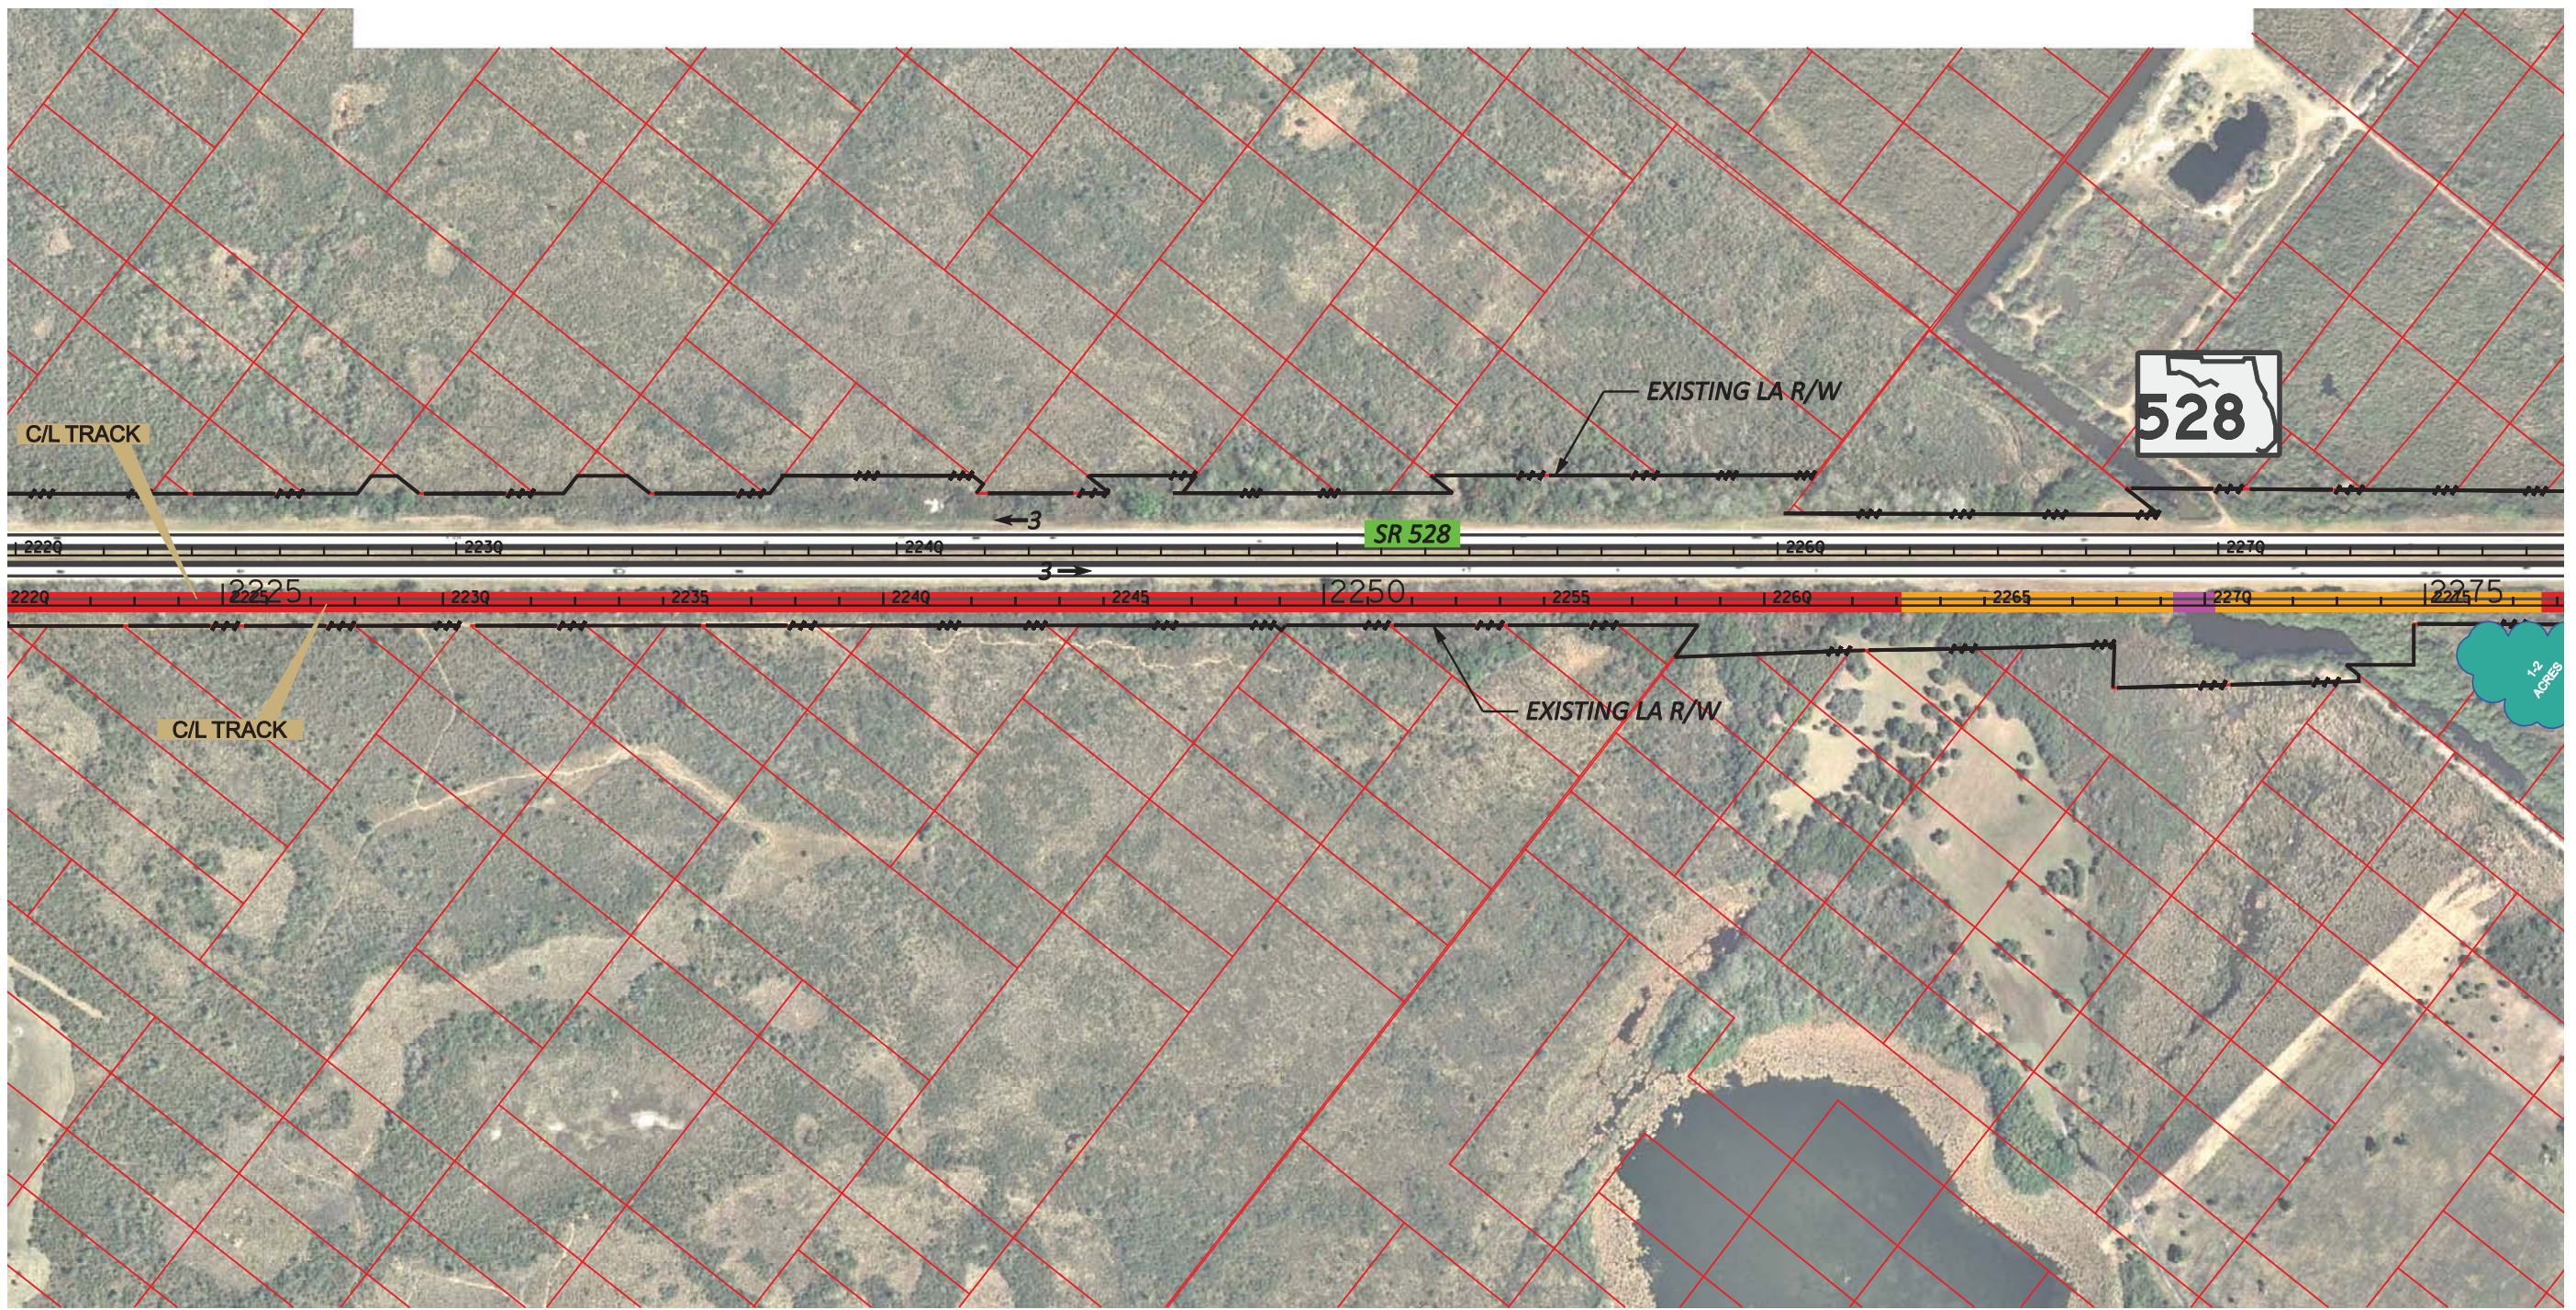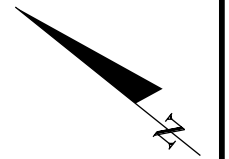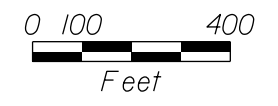

EXPLANATION OF FEATURES

- | | | |
|--|--|--|
|  AAF AT GRADE ($\leq 8'$) |  AAF BRIDGE |  PROPOSED POND BY AAF |
|  AAF ABOVE GRADE ($> 8'$) |  ROADWAY BRIDGE |  PROPOSED (ULTIMATE) POND BY OCEA OR FDOT |
|  AAF IN BOX SECTION |  EXIST POND |  PROPOSED ROW (AAF) |
| | |  WETLAND BOUNDARY |

AAF RAILWAY AT FDOT, ALTERNATIVE E
ALL ABOARD FLORIDA INTERCITY PASSENGER RAIL PROJECT




U.S. Department of Transportation
Federal Railroad Administration

SUSERS


SDATES

STIMES


SFILES

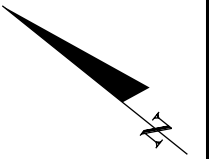\$FILES

U.S. Department of Transportation
Federal Railroad Administration

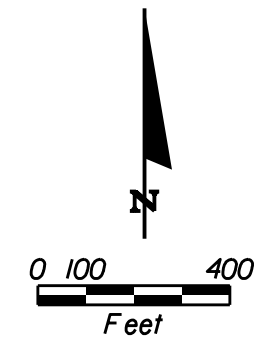

AAF WITH ULTIMATE SR 528 IMPROVE

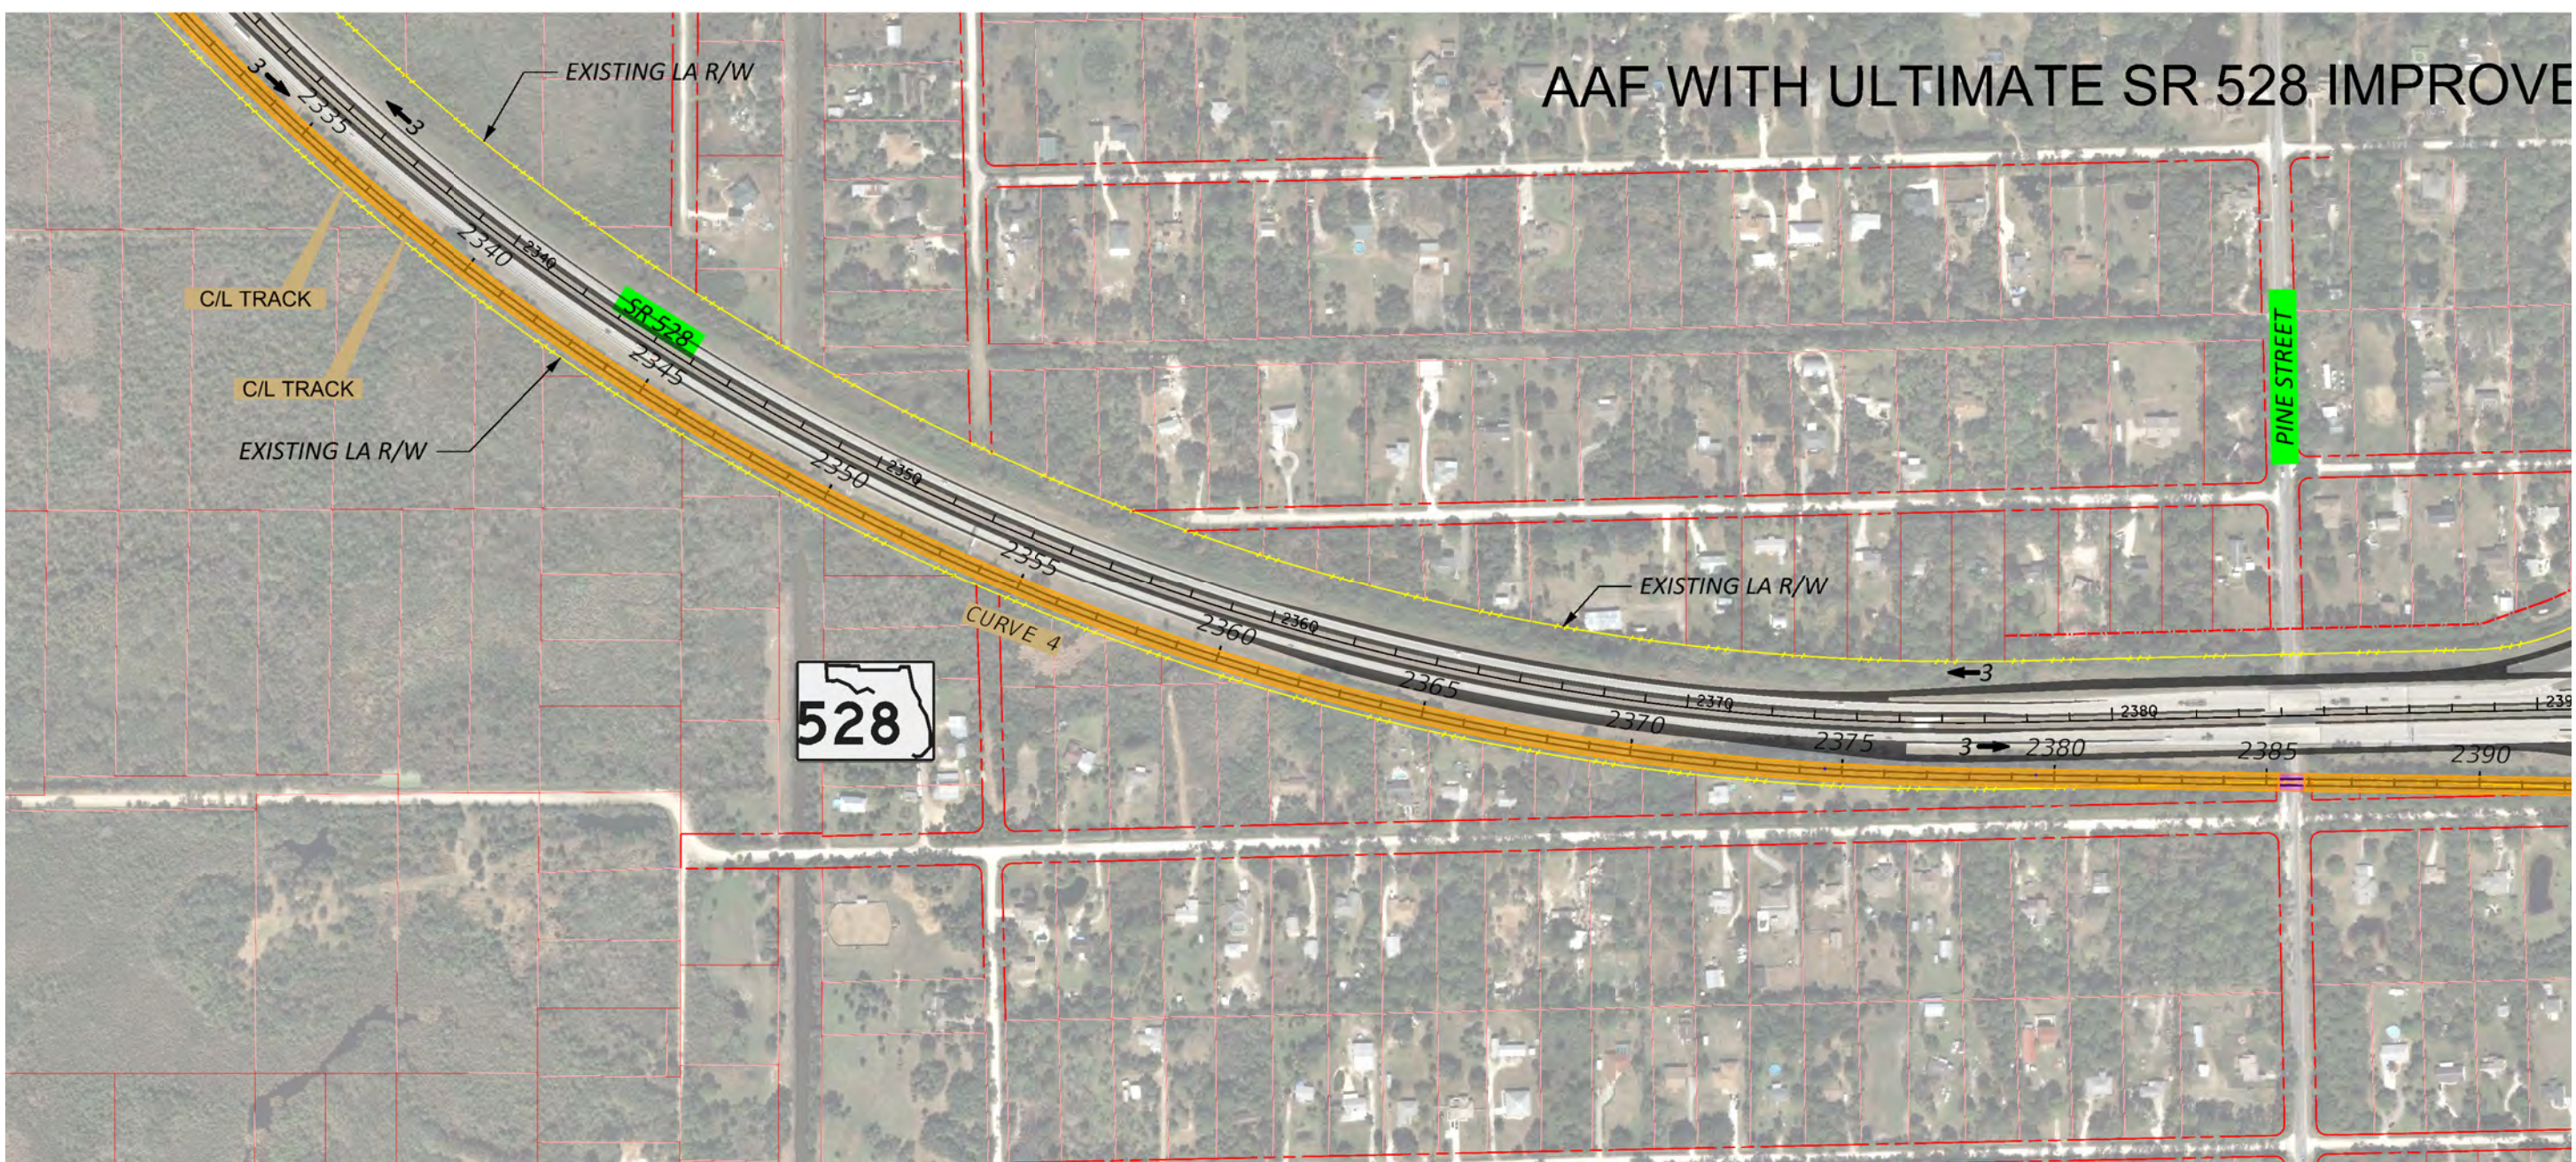


EXPLANATION OF FEATURES

- | | | |
|----------------------------|----------------|--|
| AAF AT GRADE ($\leq 8'$) | AAF BRIDGE | PROPOSED POND BY AAF |
| AAF ABOVE GRADE ($> 8'$) | ROADWAY BRIDGE | PROPOSED (ULTIMATE) POND BY OCEA OR FDOT |
| AAF IN BOX SECTION | EXIST POND | PROPOSED ROW (AAF) |
| | | WETLAND BOUNDARY |

AAF RAILWAY AT FDOT, ALTERNATIVE E ALL ABOARD FLORIDA INTERCITY PASSENGER RAIL PROJECT



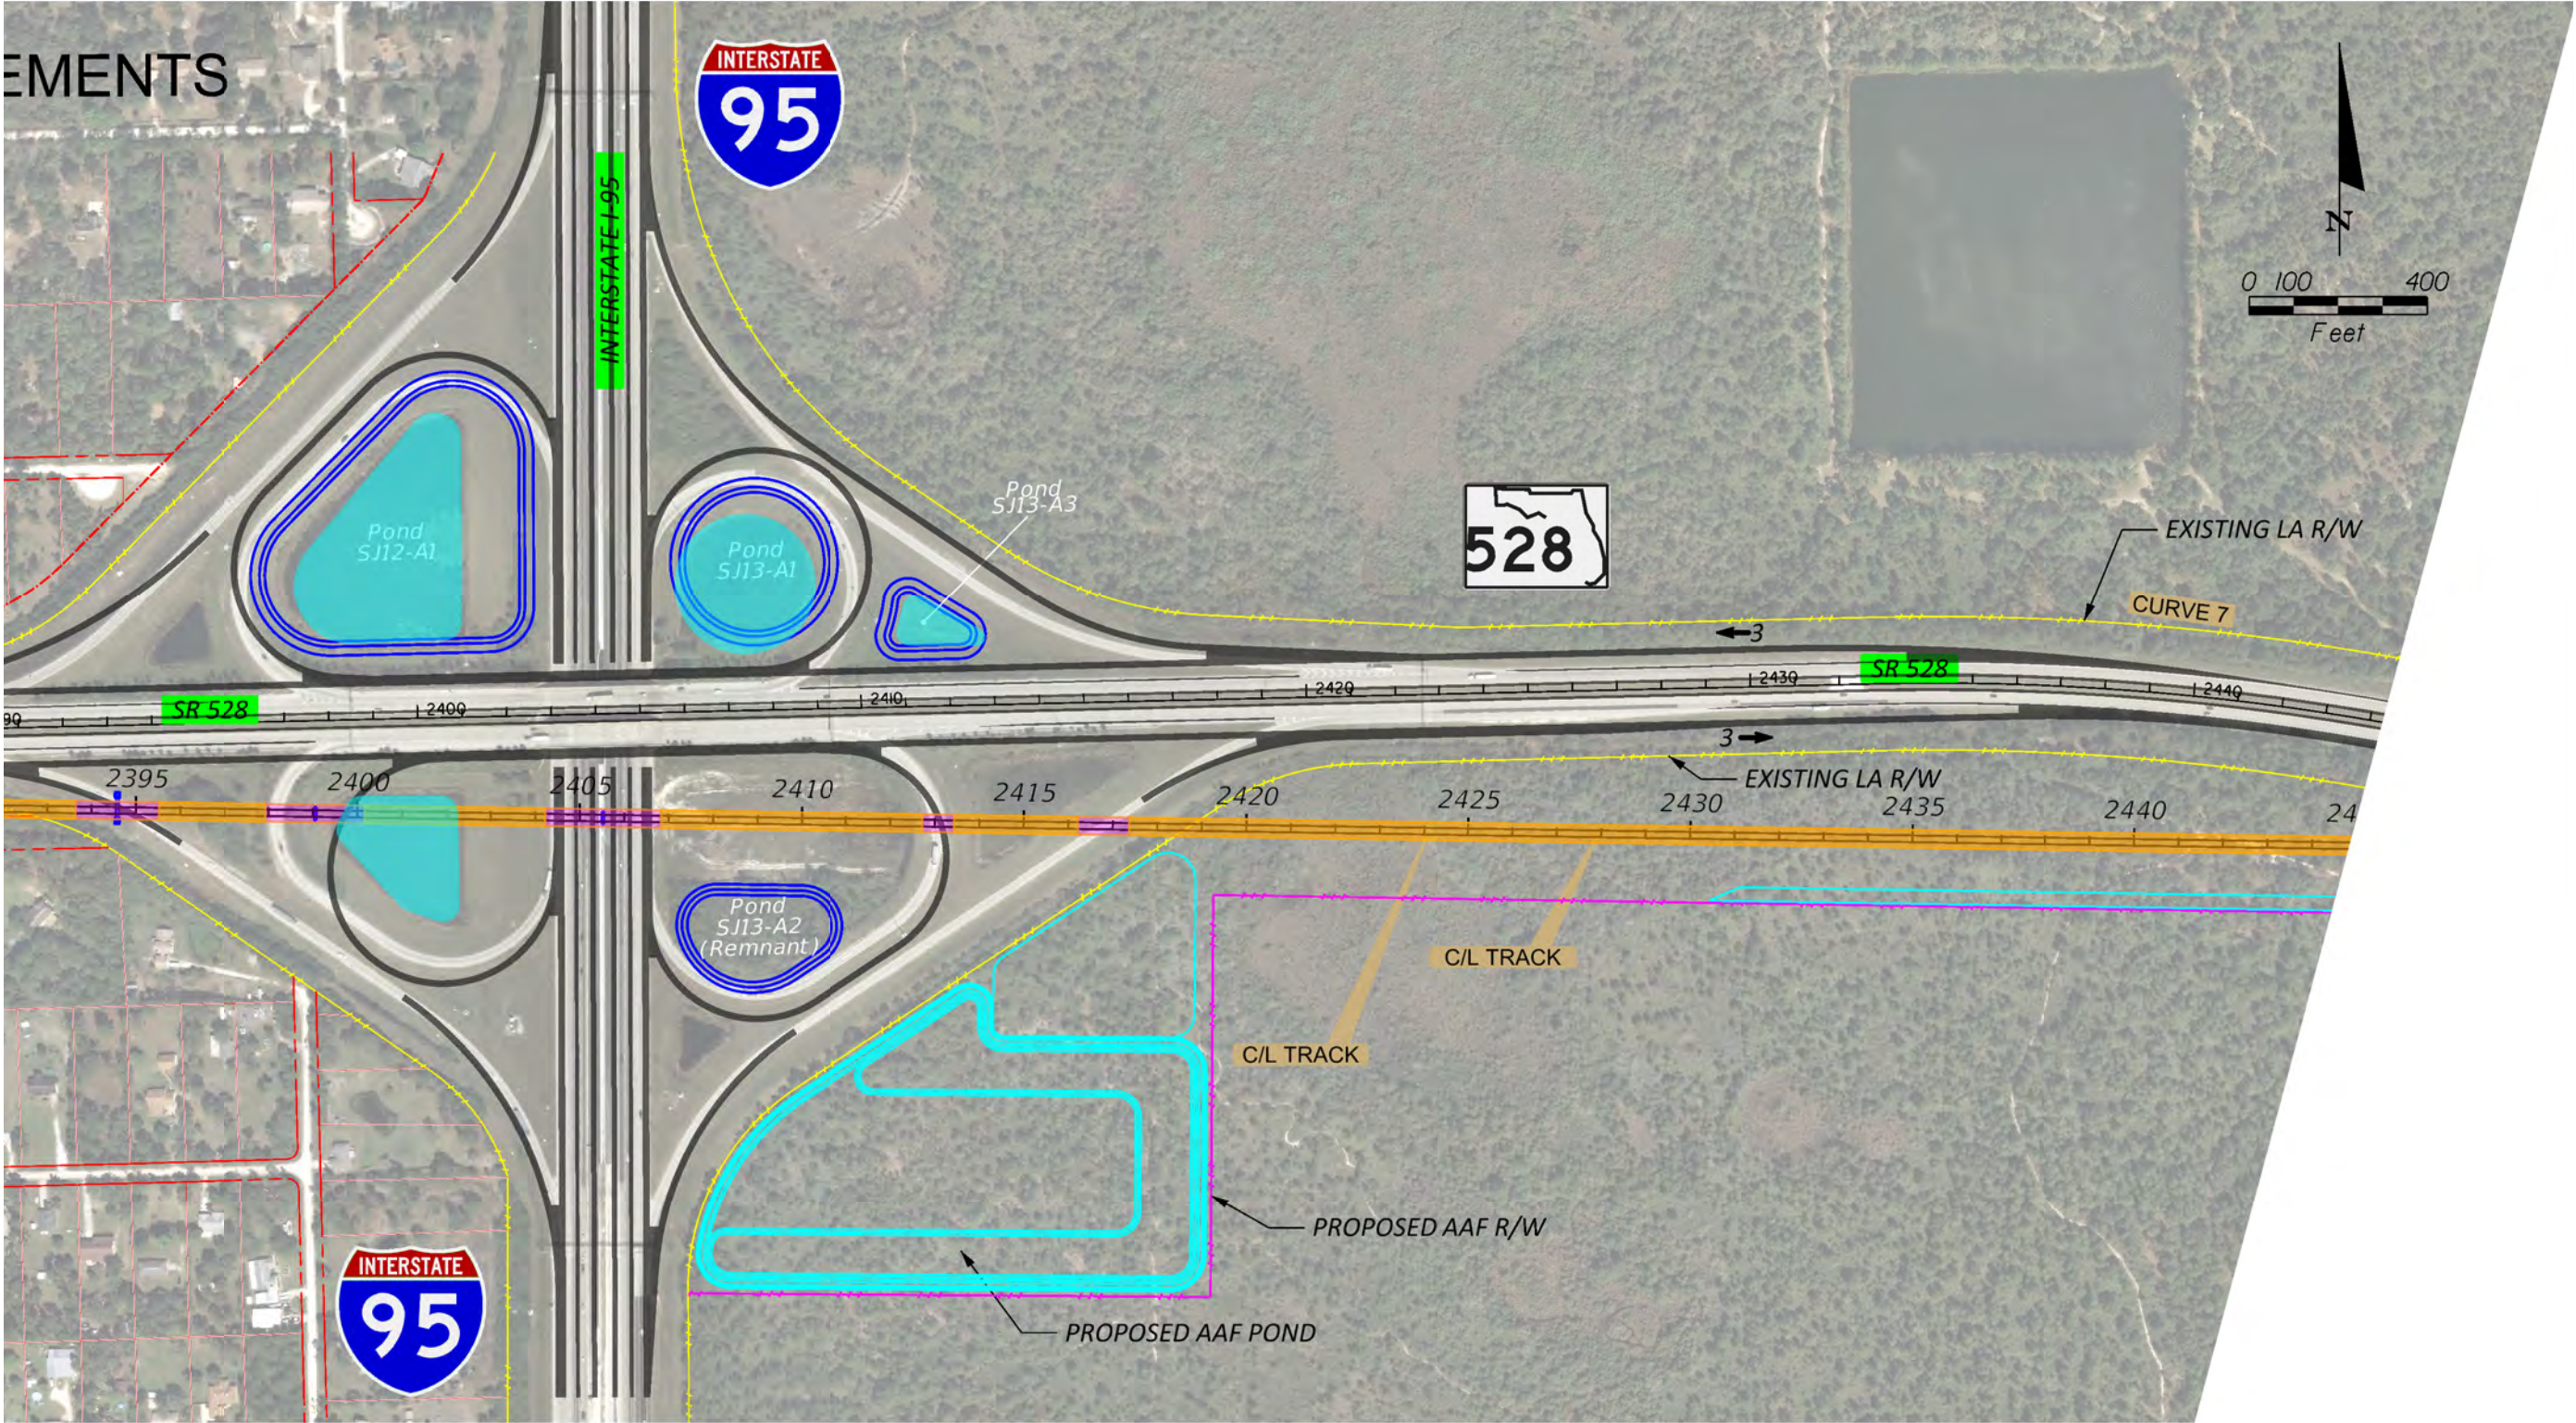

EXPLANATION OF FEATURES

- AAE AT GRADE (≤8')
- AAE ABOVE GRADE (>8')
- AAE IN BOX SECTION

- AAE BRIDGE
- ROADWAY BRIDGE
- EXIST POND

- PROPOSED POND BY AAF
- PROPOSED (ULTIMATE) POND BY OCEA OR FDOT
- PROPOSED ROW (AAE)
- WETLAND BOUNDARY

AAE RAILWAY AT FDOT, ALTERNATIVE E
ALL ABOARD FLORIDA INTERCITY PASSENGER RAIL PROJECT





U.S. Department of Transportation
Federal Railroad Administration

SUSERS

SDATES

STIMES

SFILES

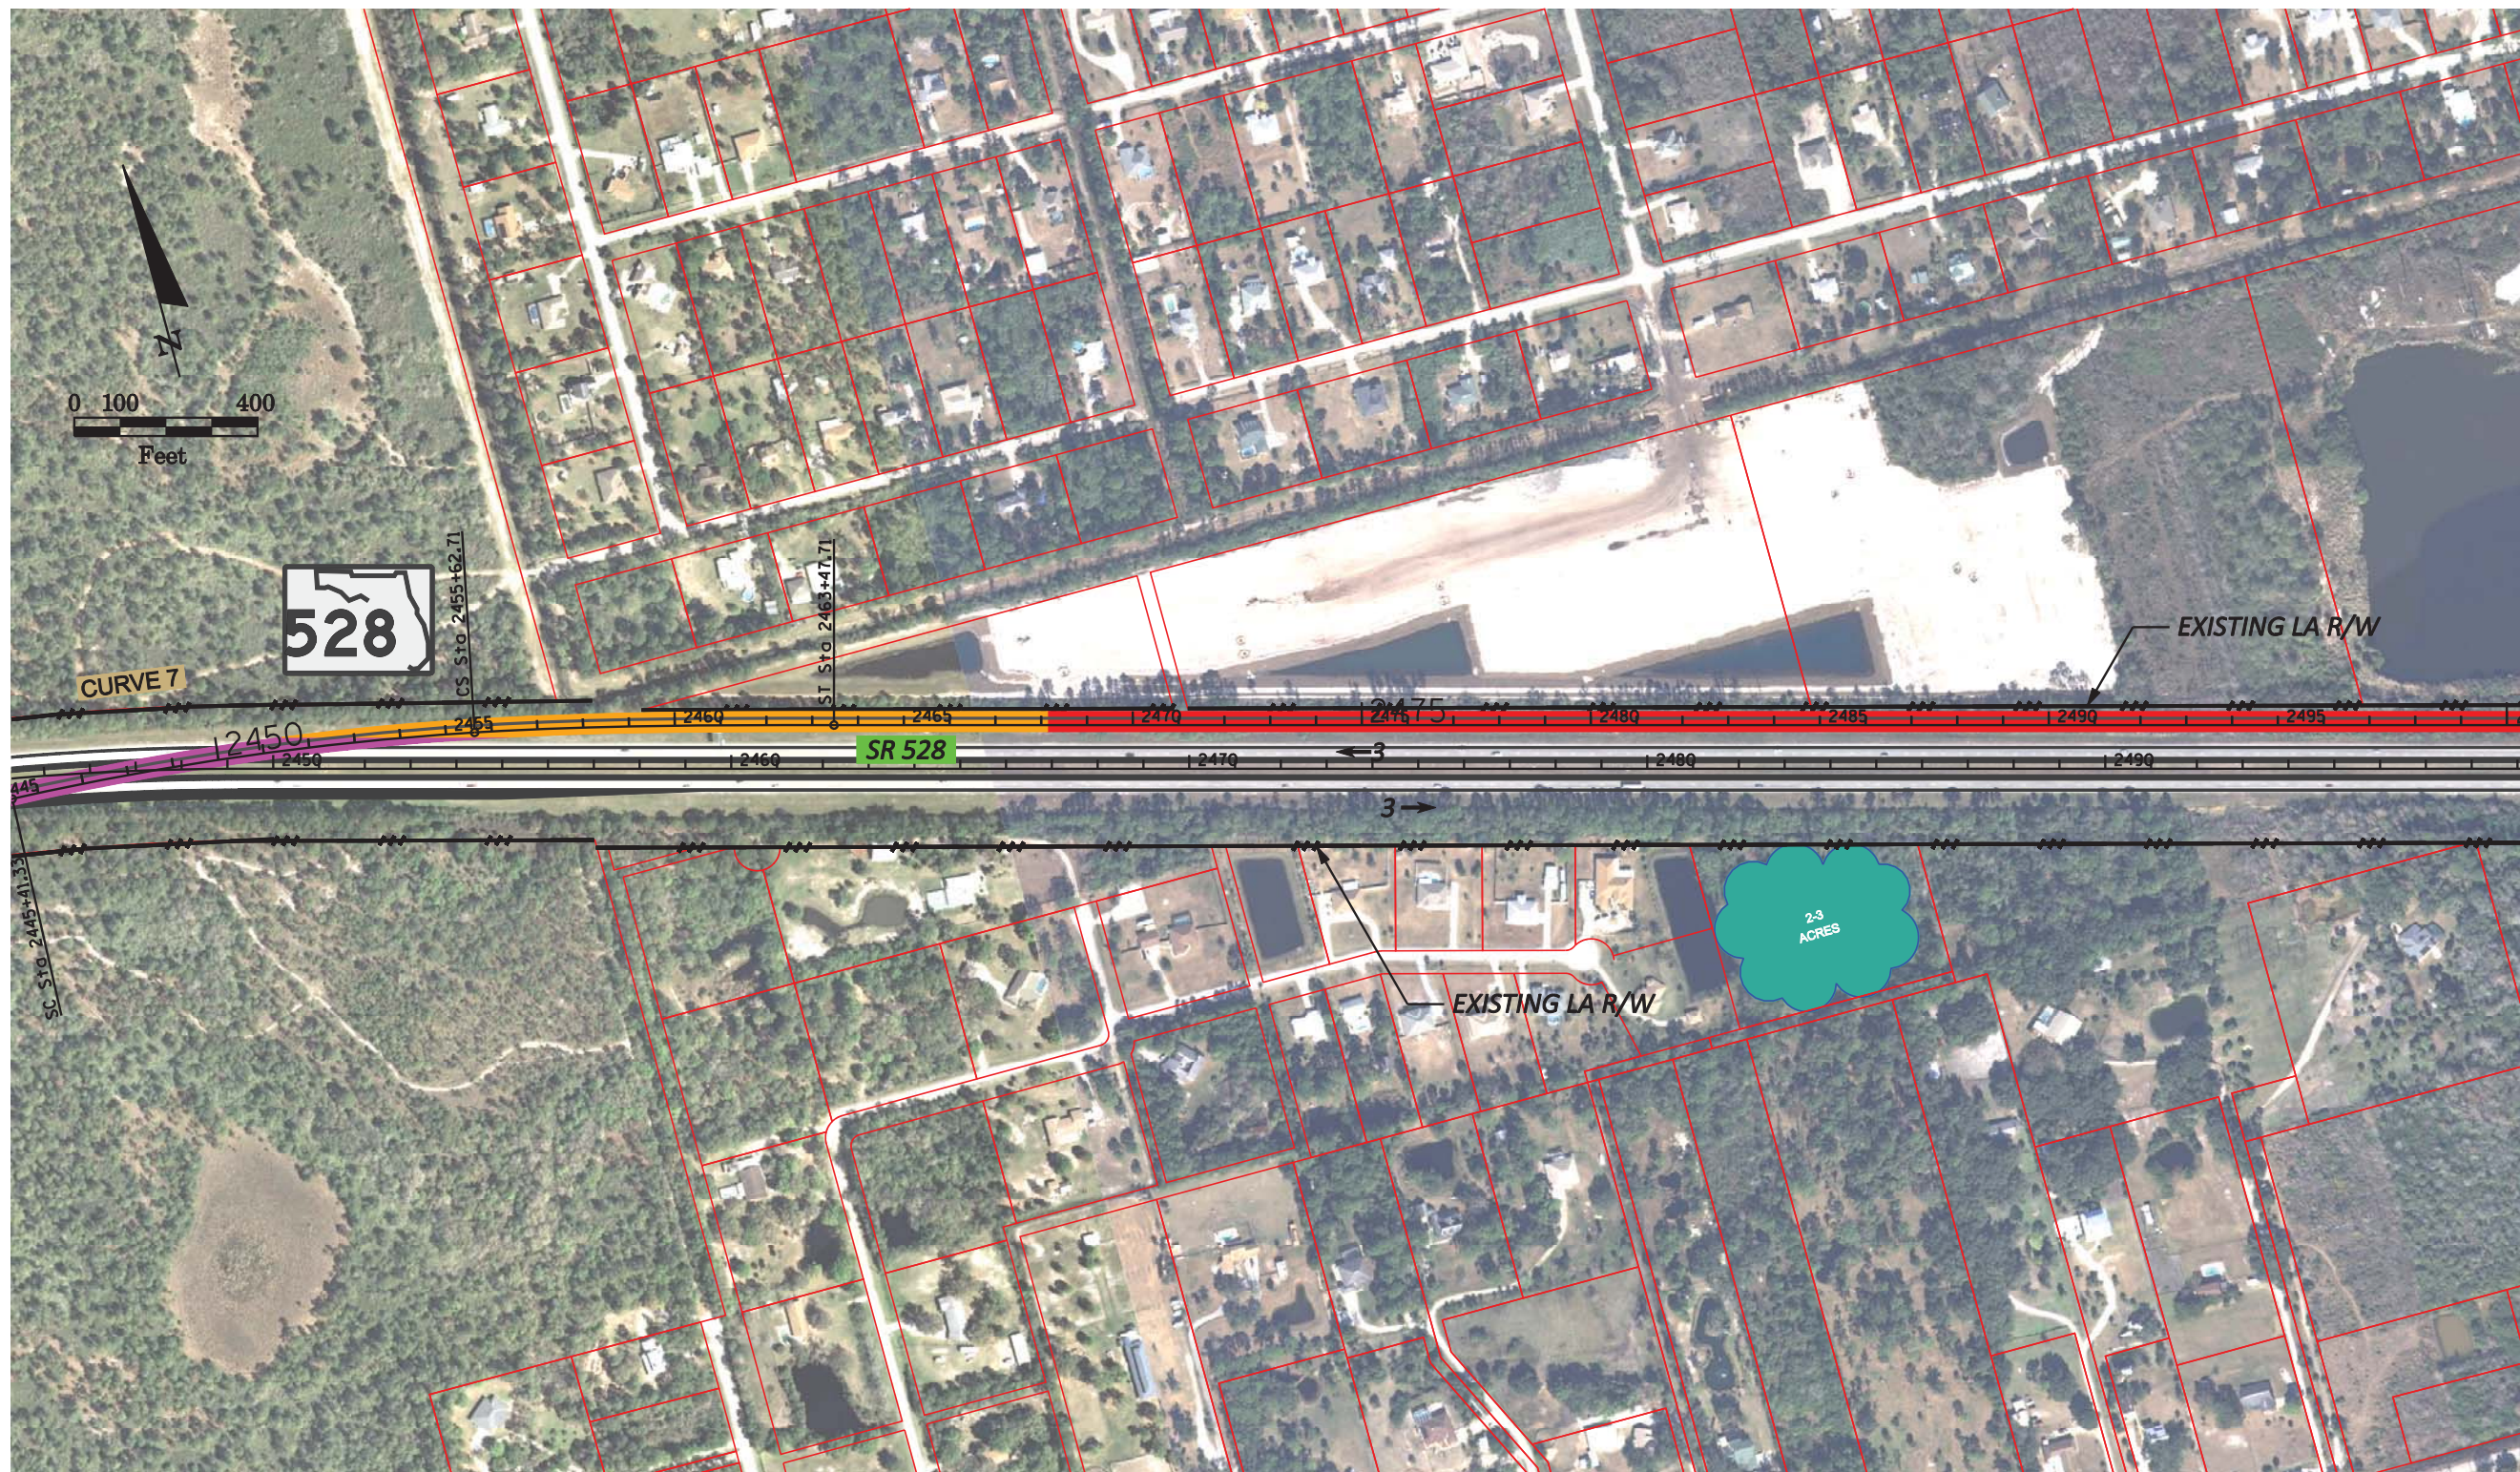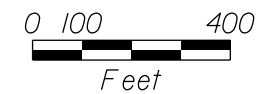

EXPLANATION OF FEATURES

- AAF AT GRADE ($\leq 8'$)
- AAF ABOVE GRADE ($> 8'$)
- AAF IN BOX SECTION

- AAF BRIDGE
- ROADWAY BRIDGE
- EXIST POND

- PROPOSED POND BY AAF
- PROPOSED (ULTIMATE) POND BY OCEA OR FDOT
- PROPOSED ROW (AAF)
- WETLAND BOUNDARY

AAF RAILWAY AT FDOT, ALTERNATIVE E
ALL ABOARD FLORIDA INTERCITY PASSENGER RAIL PROJECT




U.S Department of Transportation
Federal Railroad Administration

SUSERS

SDATES

STIMES

SFILES

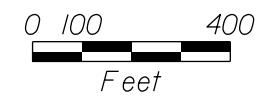

EXPLANATION OF FEATURES

- | | | |
|----------------------------|----------------|---|
| AAF AT GRADE ($\leq 8'$) | AAF BRIDGE | PROPOSED POND BY AAF |
| AAF ABOVE GRADE ($> 8'$) | ROADWAY BRIDGE | PROPOSED (ULTIMATE) POND BY OCECA OR FDOT |
| AAF IN BOX SECTION | EXIST POND | PROPOSED ROW (AAF) |
| | | WETLAND BOUNDARY |

AAF RAILWAY AT FDOT, ALTERNATIVE E
ALL ABOARD FLORIDA INTERCITY PASSENGER RAIL PROJECT



U.S Department of Transportation
Federal Railroad Administration

SUSERS

SDATES

STIMES



SFILES



\$USERS\$ \$DATES\$ \$TIMES\$ \$FILES\$



U.S. Department of Transportation
Federal Railroad Administration

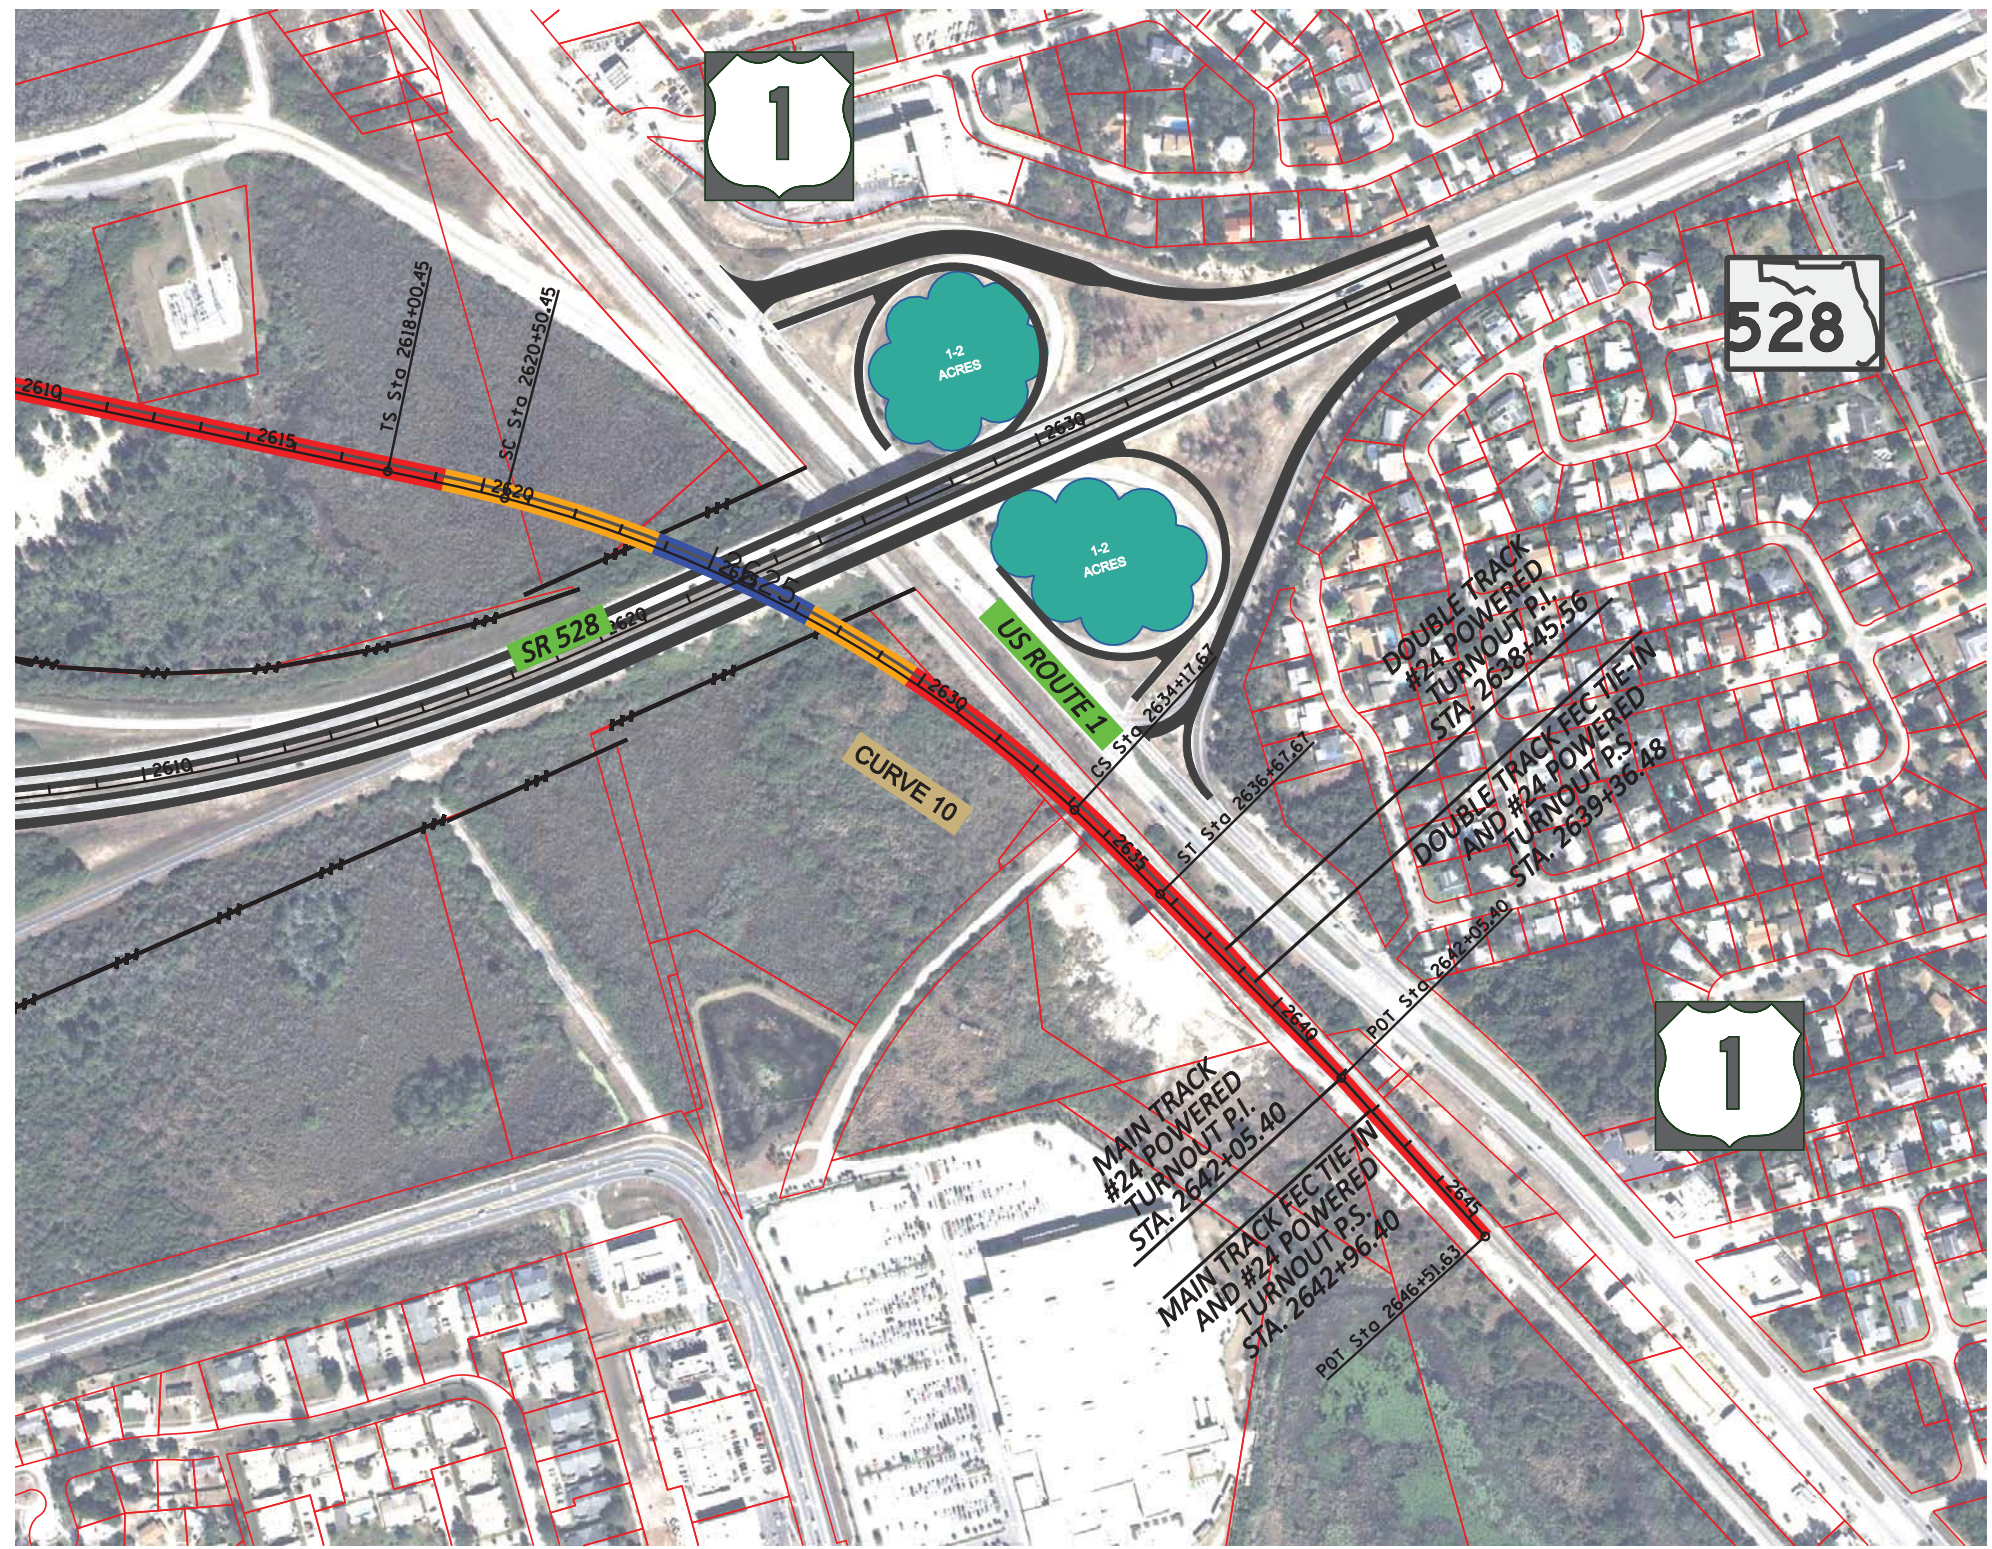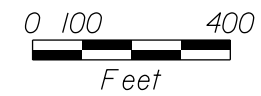

EXPLANATION OF FEATURES

- AAF AT GRADE ($\leq 8'$)
- AAF ABOVE GRADE ($> 8'$)
- AAF IN BOX SECTION

- AAF BRIDGE
- ROADWAY BRIDGE
- EXIST POND

- PROPOSED POND BY AAF
- PROPOSED (ULTIMATE) POND BY OCEA OR FDOT
- PROPOSED ROW (AAF)
- WETLAND BOUNDARY

AAF RAILWAY AT FDOT, ALTERNATIVE E
ALL ABOARD FLORIDA INTERCITY PASSENGER RAIL PROJECT



U.S Department of Transportation
Federal Railroad Administration

SUSERS

SDATES

STIMES

SFILES